

DISCLAIMER: This is an unrecorded record of survey. This historical information [data, map, table, numbers, and text] is provided on an As Is, As Available, and With All Faults basis. The City of Henderson, Nevada, its Department of Public Works, its officials and employees, hereinafter referred to as "City" makes no warranty of any kind for this information, express or implied, including but not limited to any warranties of merchantability or fitness for a particular purpose, nor shall the distribution of this information constitute any warranty. The City assumes no responsibility or legal liability for the accuracy, completeness, reliability, timeliness, or usefulness of any information available nor does it represent that the use of any information will not infringe privately-owned rights. All viewers/users of this information are responsible for obtaining appropriate professional advice and independently verifying the data.

SURVEYOR'S CERTIFICATE

I, WAYNE R. SILLITOE, A DULY REGISTERED LAND SURVEYOR IN THE STATE OF NEVADA DO HEREBY CERTIFY THAT THIS MAP IS A TRUE AND ACCURATE PLAT OF SECTION 24, TOWNSHIP 22 SOUTH, RANGE 61 EAST, M.D.B. & M., CLARK COUNTY, NEVADA, SURVEYED BY ME OR UNDER MY DIRECT SUPERVISION, AT THE INSTANCE OF THE CITY OF HENDERSON, AND THIS SURVEY WAS COMPLETED MORE OR LESS. AND CONTAINS 636.161 ACRES.


THIS IS NOT A SUBDIVISION.

WAYNE R. SILLITOE
REGISTERED LAND SURVEYOR No. 2048

BASIS OF BEARINGS: NEVADA STATE COORDINATE SYSTEM, EAST ZONE
COORDINATE SYSTEM: CITY OF HENDERSON

LEGEND

-  FOUND G.L.O. SEC. COR. BRASS CAP
-  FOUND G.L.O. 1/4 COR. BRASS CAP
-  FOUND G.L.O. 1/16 COR. BRASS CAP

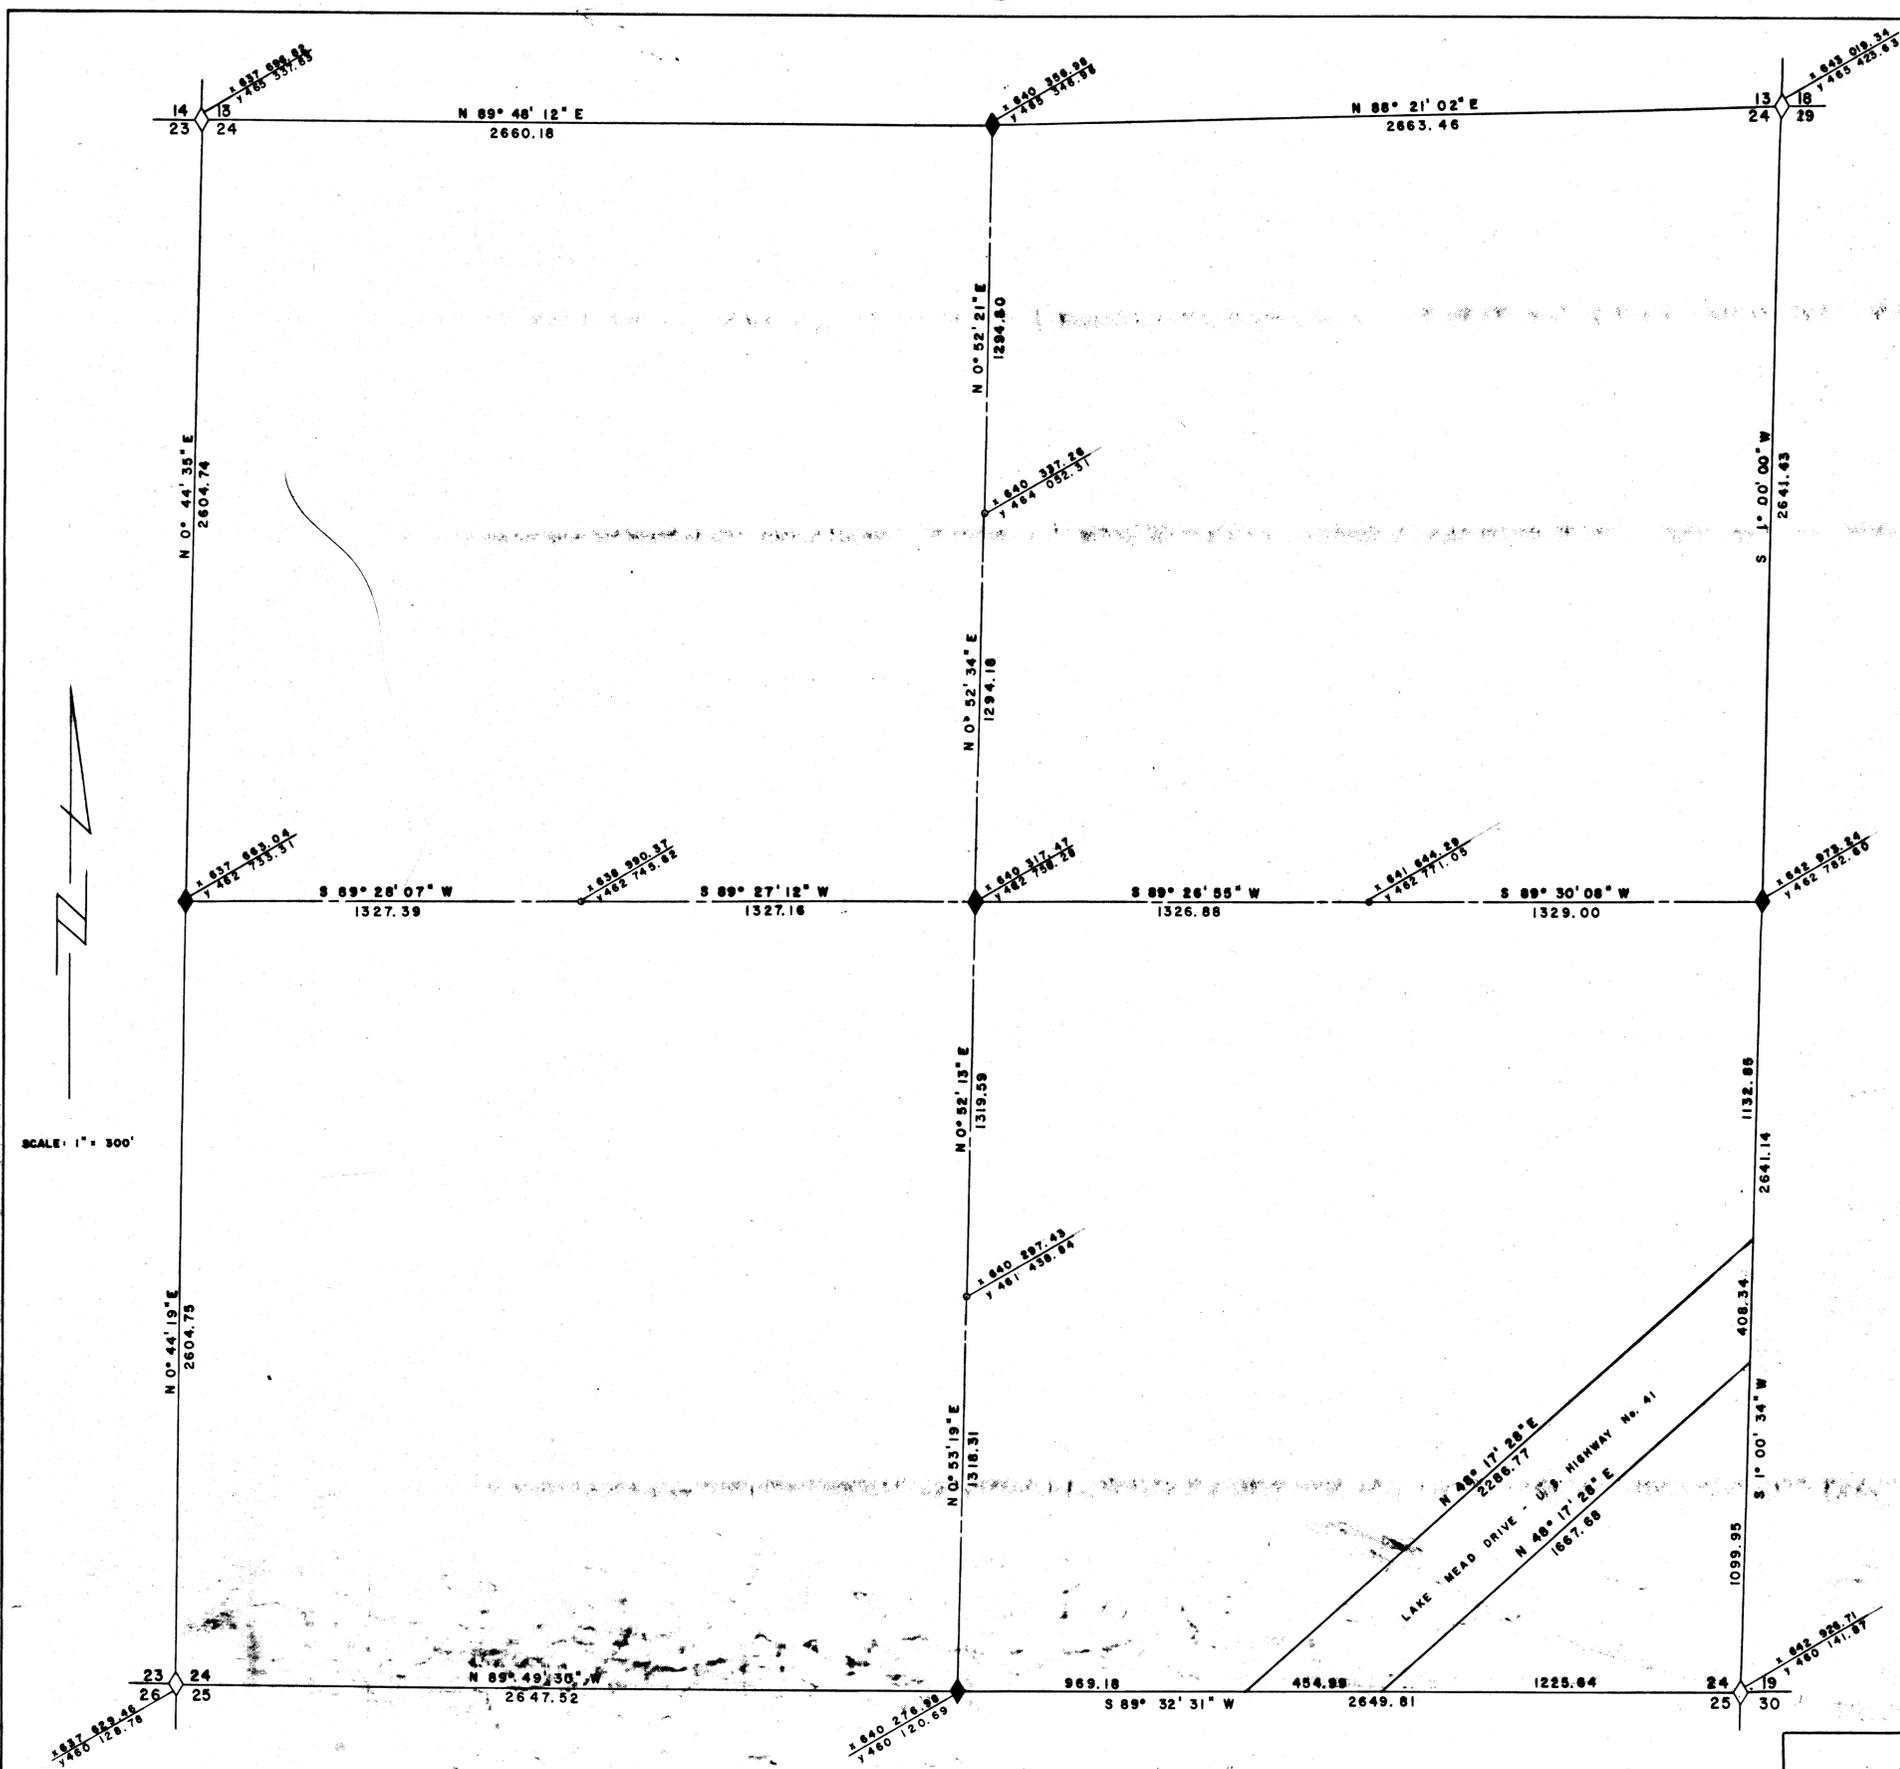

SCALE: 1" = 300'



CITY OF HENDERSON, NEVADA		NO. _____	
RECORD OF SURVEY		RECORDED AT THE REQUEST OF CITY OF HENDERSON	
SEC. 24, T. 22 S., R. 61 E.		Dated _____ at _____ M.	
		FILE _____ PAGE _____	
		of _____	
		OFFICIAL RECORDS BOOK No. _____	
		CLARK COUNTY NEVADA RECORDS	
		RECORDER	
APPROVALS		DATE	SCALE 1" = 300'
DIRECTOR OF PUBLIC WORKS	DRAWN BY	CHECKED BY	
		DRAWING No. _____	
		Fee \$ _____ Deputy	

DISCLAIMER: This is an unrecorded record of survey. This historical information [data, map, table, numbers, and text] is provided on an As Is, As Available, and With All Faults basis. The City of Henderson, Nevada, its Department of Public Works, its officials and employees, hereinafter referred to as "City" makes no warranty of any kind for this information, express or implied, including but not limited to any warranties of merchantability or fitness for a particular purpose, nor shall the distribution of this information constitute any warranty. The City assumes no responsibility or legal liability for the accuracy, completeness, reliability, timeliness, or usefulness of any information available nor does it represent that the use of any information will not infringe privately-owned rights. All viewers/users of this information are responsible for obtaining appropriate professional advice and independently verifying the data.

SURVEYOR'S CERTIFICATE

I, WAYNE R. SILLITOE, A DULY REGISTERED LAND SURVEYOR IN THE STATE OF NEVADA DO HEREBY CERTIFY THAT THIS MAP IS A TRUE AND ACCURATE PLAT OF THE SOUTHEAST 1/4 OF SECTION 24, TOWNSHIP 22 SOUTH, RANGE 61 EAST, M. D. S. & M., CLARK COUNTY, NEVADA, SURVEYED BY ME OR UNDER MY DIRECT SUPERVISION, AT THE INSTANCE OF THE CITY OF HENDERSON, AND THIS SURVEY WAS COMPLETED AND CONTAINS 160.711 ACRES, MORE OR LESS.


THIS IS NOT A SUBDIVISION.

WAYNE R. SILLITOE
REGISTERED LAND SURVEYOR No. 2048

BASIS OF BEARINGS: NEVADA STATE COORDINATE SYSTEM, EAST ZONE
COORDINATE SYSTEM: CITY OF HENDERSON

LEGEND

-  FOUND G.L.O. SEC. COR. BRASS CAP
-  FOUND G.L.O. 1/4 COR. BRASS CAP
-  FOUND G.L.O. 1/16 COR. BRASS CAP
-  SET 6" DIA. CON. MON. STAMPED CITY OF HENDERSON

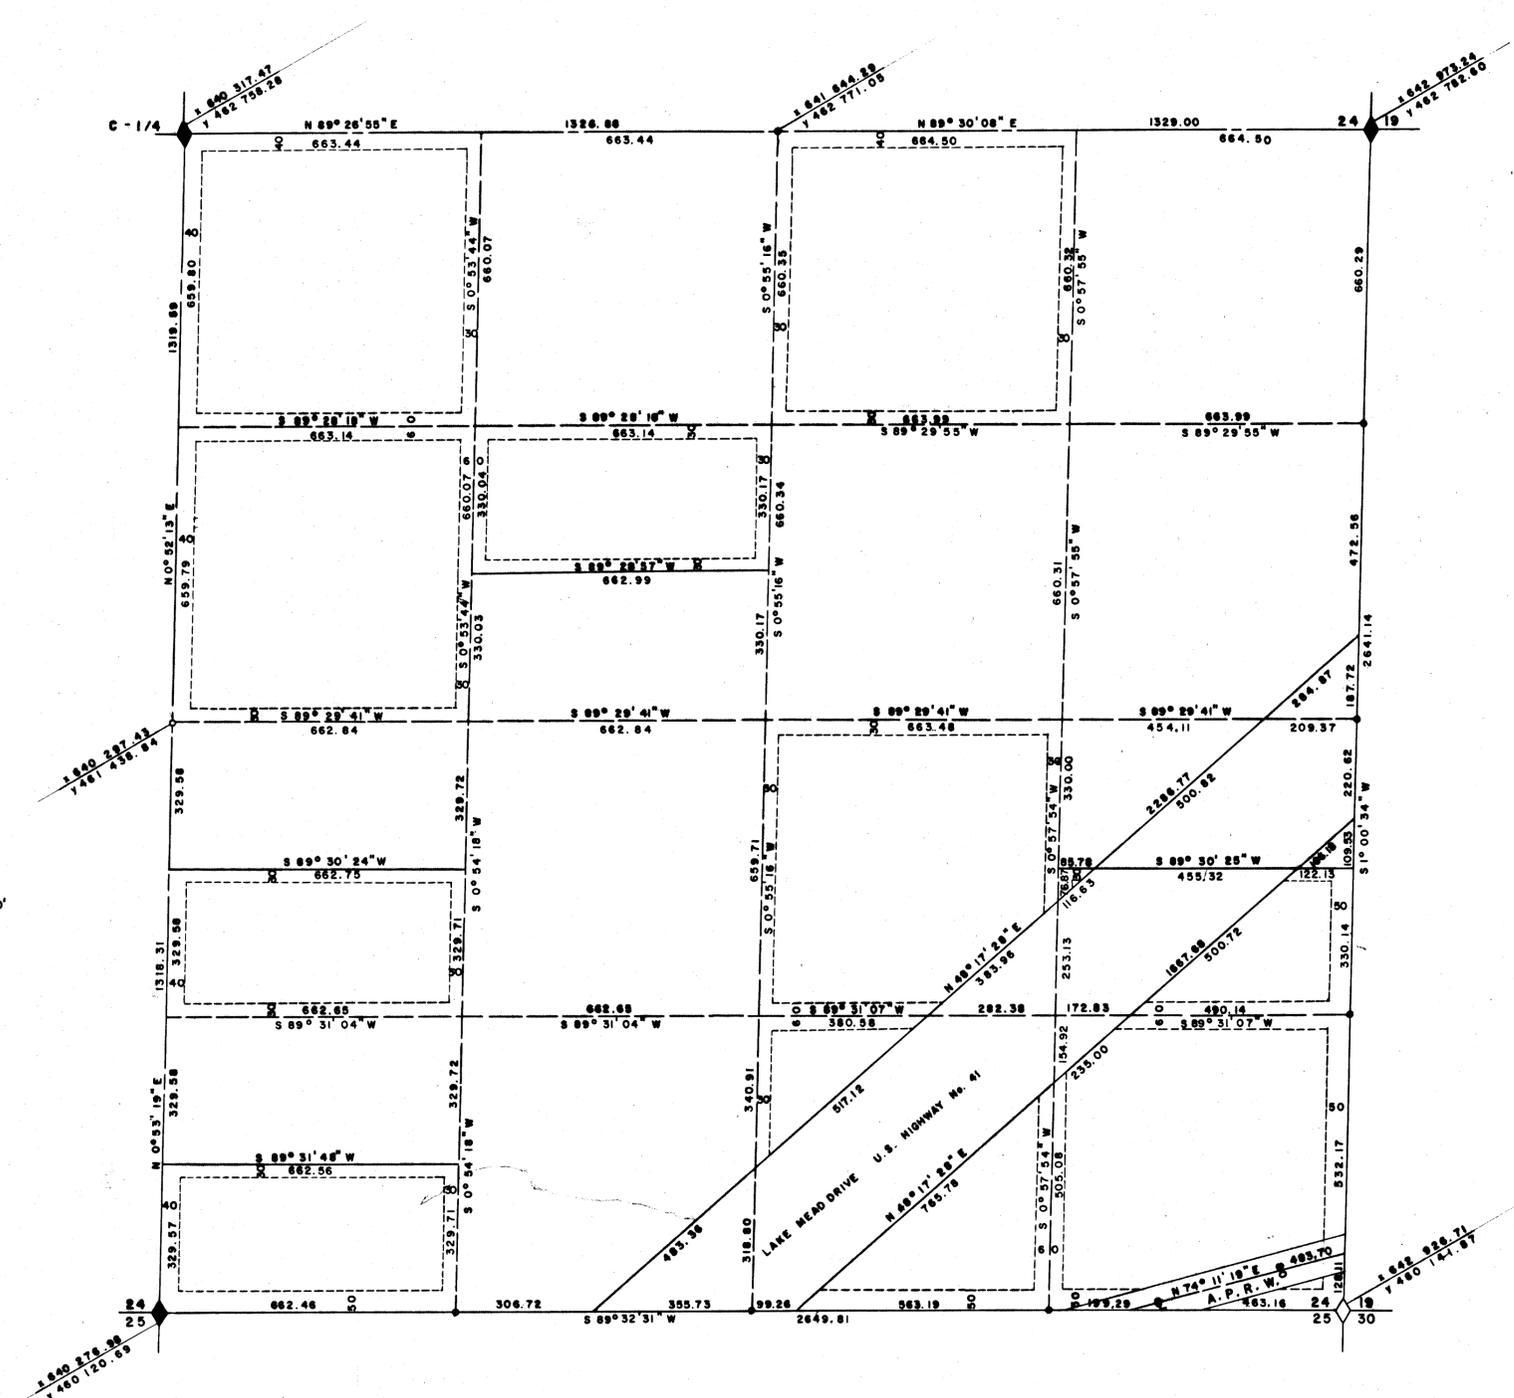

SCALE: 1" = 200'

CITY OF HENDERSON, NEVADA		NO. _____ RECORDED AT THE REQUEST OF CITY OF HENDERSON Dated _____ of _____, 19____ FILE _____ PAGE _____ of _____ OFFICIAL RECORDS BOOK No. _____ CLARK COUNTY NEVADA RECORDS RECORDER Fee \$ _____ Deputy
RECORD OF SURVEY SE 1/4 OF SEC. 24 T. 22 S., R. 61 E.		
APPROVALS _____ DIRECTOR OF PUBLIC WORKS	DATE _____ SCALE 1" = 200' DRAWN BY _____ CHECKED BY _____ DRAWING No. _____	

01530

DISCLAIMER: This is an unrecorded record of survey. This historical information [data, map, table, numbers, and text] is provided on an As Is, As Available, and With All Faults basis. The City of Henderson, Nevada, its Department of Public Works, its officials and employees, hereinafter referred to as "City" makes no warranty of any kind for this information, express or implied, including but not limited to any warranties of merchantability or fitness for a particular purpose, nor shall the distribution of this information constitute any warranty. The City assumes no responsibility or legal liability for the accuracy, completeness, reliability, timeliness, or usefulness of any information available nor does it represent that the use of any information will not infringe privately-owned rights. All viewers/users of this information are responsible for obtaining appropriate professional advice and independently verifying the data.

SURVEYOR'S CERTIFICATE

I, WAYNE R. SILLITOE, A DULY REGISTERED LAND SURVEYOR IN THE STATE OF NEVADA DO HEREBY CERTIFY THAT THIS MAP IS A TRUE AND ACCURATE PLAT OF THE SOUTHWEST 1/4 OF SECTION 24, TOWNSHIP 22 SOUTH, RANGE 61 EAST, M.D.B. & M., CLARK COUNTY, NEVADA, SURVEYED BY ME OR UNDER MY DIRECT SUPERVISION, AT THE INSTANCE OF THE CITY OF HENDERSON, THIS SURVEY WAS COMPLETED _____, AND CONTAINS 159.506 ACRES, MORE OR LESS.



THIS IS NOT A SUBDIVISION.

WAYNE R. SILLITOE
REGISTERED LAND SURVEYOR No. 2048

BASIS OF BEARINGS: NEVADA STATE COORDINATE SYSTEM, EAST ZONE
COORDINATE SYSTEM: CITY OF HENDERSON

LEGEND

- ◆ FOUND S.L.O. SEC. COR. BRASS CAP
- ◆ FOUND S.L.O. 1/4 COR. BRASS CAP
- FOUND S.L.O. 1/16 COR. BRASS CAP
- SET 6" DIA. CON. NON-STAMPED CITY OF HENDERSON

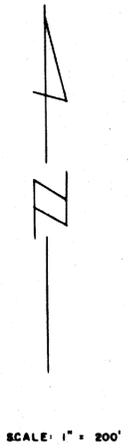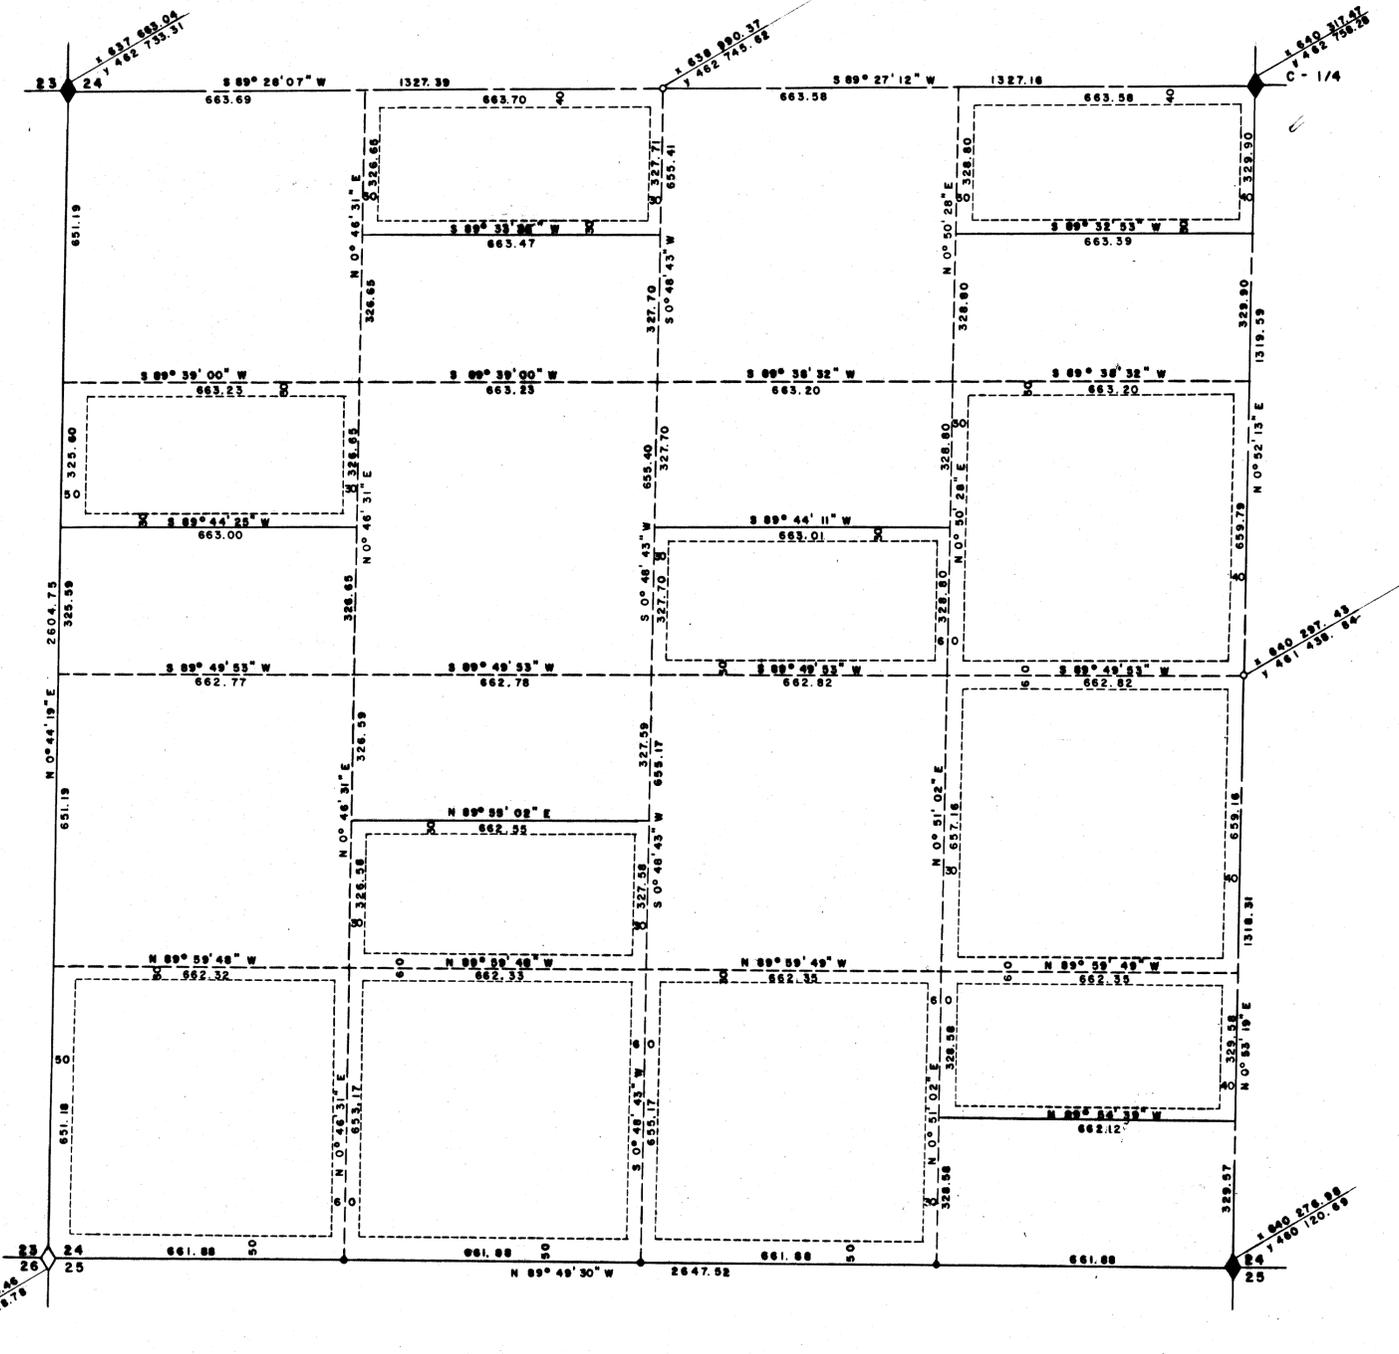

CITY OF HENDERSON, NEVADA			NO. _____
RECORD OF SURVEY			RECORDED AT THE REQUEST OF
SW 1/4 OF SEC. 24			CITY OF HENDERSON
T. 22 S., R. 61 E.			Dated _____ of _____ M.
APPROVALS		DATE	SCALE 1" = 200'
DIRECTOR OF PUBLIC WORKS		DRAWN BY	CHECKED BY
		DRAWING No.	OFFICIAL RECORDS BOOK No. _____
			CLARK COUNTY NEVADA RECORDS RECORDER
			No. \$ _____ Deputy

01529