

**DISCLAIMER:** This is an unrecorded record of survey. This historical information [data, map, table, numbers, and text] is provided on an As Is, As Available, and With All Faults basis. The City of Henderson, Nevada, its Department of Public Works, its officials and employees, hereinafter referred to as "City" makes no warranty of any kind for this information, express or implied, including but not limited to any warranties of merchantability or fitness for a particular purpose, nor shall the distribution of this information constitute any warranty. The City assumes no responsibility or legal liability for the accuracy, completeness, reliability, timeliness, or usefulness of any information available nor does it represent that the use of any information will not infringe privately-owned rights. All viewers/users of this information are responsible for obtaining appropriate professional advice and independently verifying the data.

**SURVEYOR'S CERTIFICATE**


L. WAYNE R. SILLITOE, A DULY REGISTERED LAND SURVEYOR IN THE STATE OF NEVADA DO HEREBY CERTIFY THAT THIS MAP IS A TRUE AND ACCURATE PLAT OF SECTION 35, TOWNSHIP 22 SOUTH, RANGE 61 EAST, M.D.B. & M., CLARK COUNTY, NEVADA, SURVEYED BY ME OR UNDER MY DIRECT SUPERVISION, AT THE INSTANCE OF THE CITY OF HENDERSON, AND THIS SURVEY WAS COMPLETED JANUARY 8, 1985, AND CONTAINS 642.405 ACRES, MORE OR LESS.  
**THIS IS NOT A SUBDIVISION.**

WAYNE R. SILLITOE  
REGISTERED LAND SURVEYOR No. 2048

**BASIS OF BEARINGS:** NEVADA STATE COORDINATE SYSTEM, EAST ZONE  
**COORDINATE SYSTEM:** CITY OF HENDERSON

**LEGEND**

-  FOUND S.L.O. SEC. COR. BRASS CAP
-  FOUND S.L.O. 1/4 COR. BRASS CAP
-  FOUND S.L.O. 1/16 COR. BRASS CAP

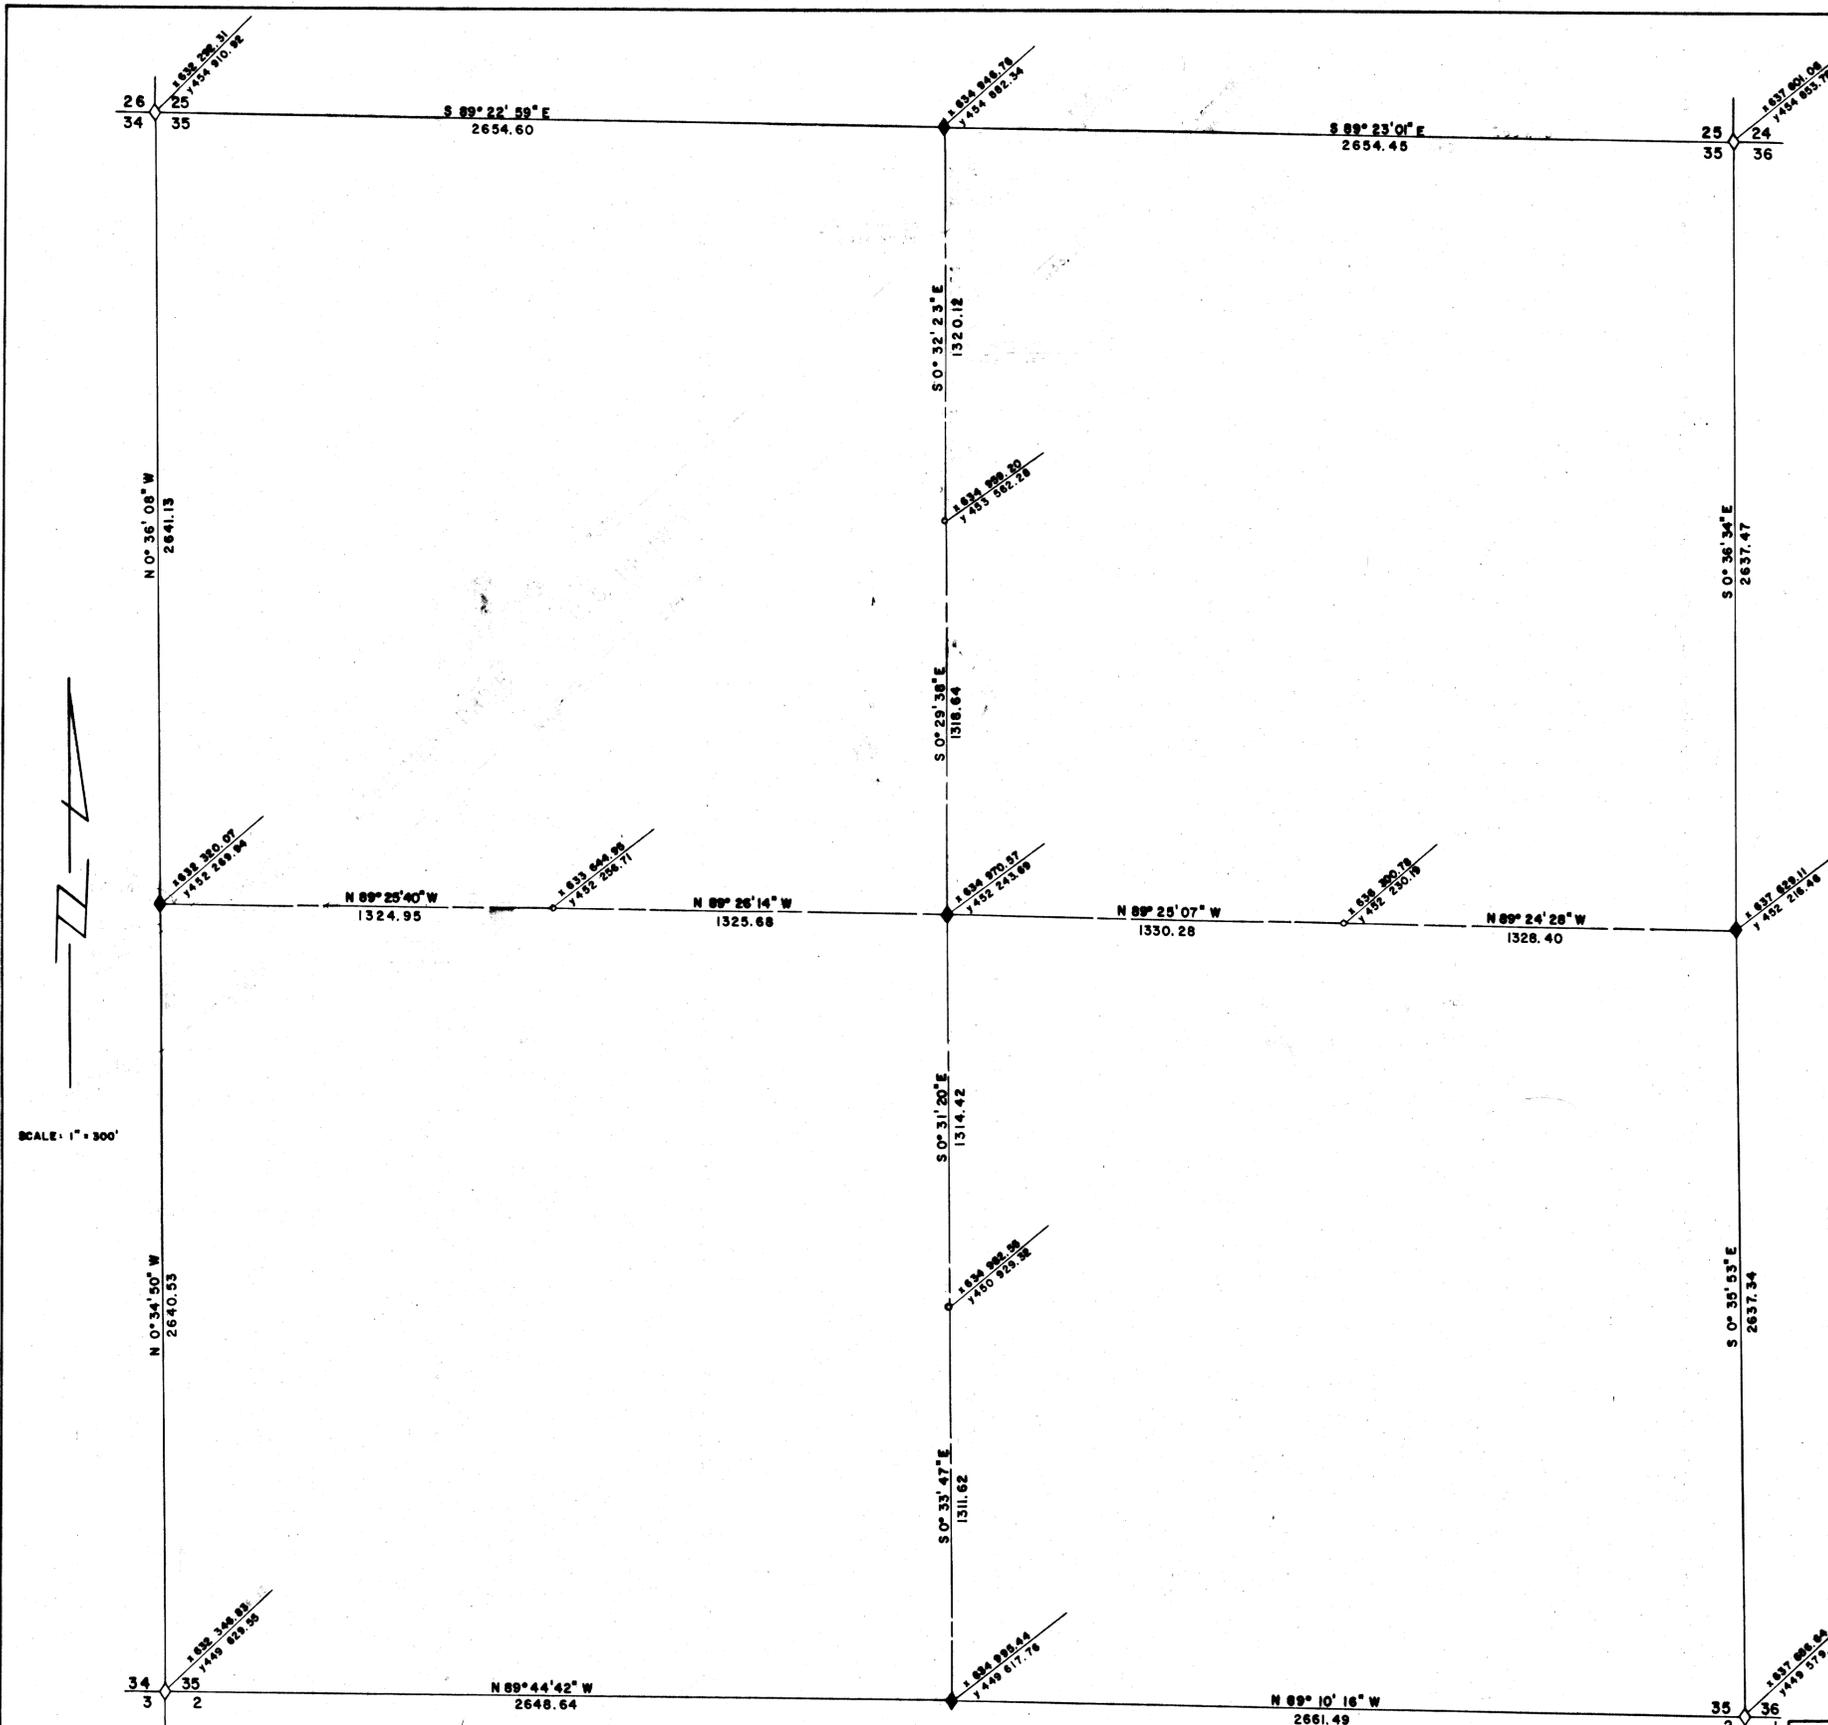

SCALE: 1" = 300'

<b>CITY OF HENDERSON, NEVADA</b>			NO. _____ RECORDED AT THE REQUEST OF <b>CITY OF HENDERSON</b> Dated _____ of _____ M. FILE _____ PAGE _____ of _____ OFFICIAL RECORDS BOOK No. _____ CLARK COUNTY NEVADA RECORDS RECORDER
<b>RECORD OF SURVEY</b>			
SEC. 35, T. 22S, R. 61E.			fee \$ _____ Deputy
APPROVALS	DATE	SCALE 1" = 300'	
DIRECTOR OF PUBLIC WORKS	DRAWN BY	CHECKED BY	
	DRAWING No. _____		

01532

**DISCLAIMER:** This is an unrecorded record of survey. This historical information [data, map, table, numbers, and text] is provided on an As Is, As Available, and With All Faults basis. The City of Henderson, Nevada, its Department of Public Works, its officials and employees, hereinafter referred to as "City" makes no warranty of any kind for this information, express or implied, including but not limited to any warranties of merchantability or fitness for a particular purpose, nor shall the distribution of this information constitute any warranty. The City assumes no responsibility or legal liability for the accuracy, completeness, reliability, timeliness, or usefulness of any information available nor does it represent that the use of any information will not infringe privately-owned rights. All viewers/users of this information are responsible for obtaining appropriate professional advice and independently verifying the data.

**SURVEYOR'S CERTIFICATE**

I, WAYNE R. SILLITOE, A DULY REGISTERED LAND SURVEYOR IN THE STATE OF NEVADA DO HEREBY CERTIFY THAT THIS MAP IS A TRUE AND ACCURATE PLAT OF THE NORTHEAST 1/4 OF SECTION 35, TOWNSHIP 22 SOUTH, RANGE 61 EAST, M.D.B. & M., CLARK COUNTY, NEVADA, SURVEYED BY ME OR UNDER MY DIRECT SUPERVISION, AT THE INSTANCE OF THE CITY OF HENDERSON, AND THIS SURVEY WAS COMPLETED AND CONTAINS 160.836 ACRES, MORE OR LESS.

THIS IS NOT A SUBDIVISION.


WAYNE R. SILLITOE  
REGISTERED LAND SURVEYOR No. 2048

BASIS OF BEARINGS: NEVADA STATE COORDINATE SYSTEM, EAST ZONE  
COORDINATE SYSTEM: CITY OF HENDERSON

**LEGEND**

- ◆ FOUND G.L.O. SEC. COR. BRASS CAP
- ◆ FOUND G.L.O. 1/4 COR. BRASS CAP
- FOUND G.L.O. 1/16 COR. BRASS CAP

SCALE: 1" = 200'

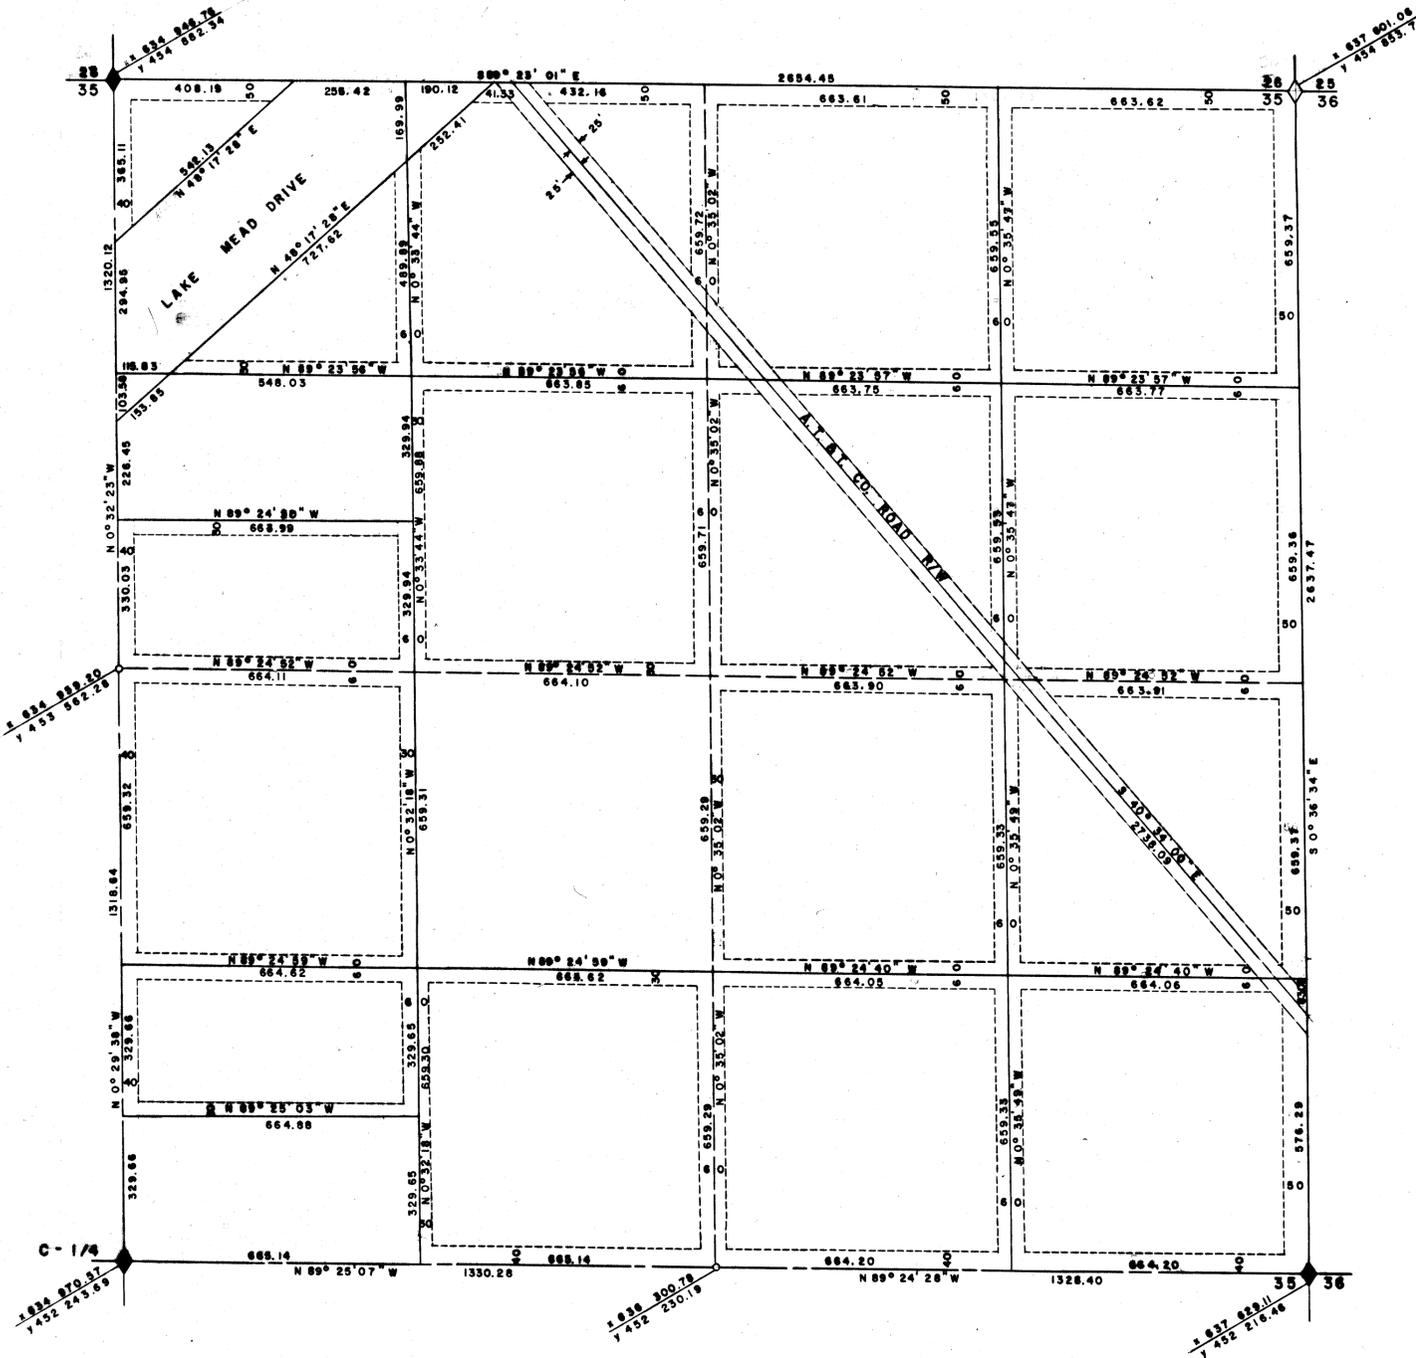

<b>CITY OF HENDERSON, NEVADA</b>		NO. _____
<b>RECORD OF SURVEY</b>		RECORDED AT THE REQUEST OF
NE 1/4 OF SEC. 35		CITY OF HENDERSON
T. 22 S., R. 61 E.		Dated _____ of _____ M.
APPROVALS		FILE _____ PAGE _____
DIRECTOR OF PUBLIC WORKS	DATE	of
	DRAWN BY	OFFICIAL RECORDS BOOK No.
	CHECKED BY	CLARK COUNTY NEVADA RECORDS
	DRAWING No.	RECORDER
		See _____ Deputy

01533

**DISCLAIMER:** This is an unrecorded record of survey.  
 This historical information [data, map, table, numbers, and text] is provided on an As Is, As Available, and With All Faults basis. The City of Henderson, Nevada, its Department of Public Works, its officials and employees, hereinafter referred to as "City" makes no warranty of any kind for this information, express or implied, including but not limited to any warranties of merchantability or fitness for a particular purpose, nor shall the distribution of this information constitute any warranty.  
 The City assumes no responsibility or legal liability for the accuracy, completeness, reliability, timeliness, or usefulness of any information available nor does it represent that the use of any information will not infringe privately-owned rights.  
 All viewers/users of this information are responsible for obtaining appropriate professional advice and independently verifying the data.

**SURVEYOR'S CERTIFICATE**

I, WAYNE R. SILLITOE, A DULY REGISTERED LAND SURVEYOR IN THE STATE OF NEVADA DO HEREBY CERTIFY THAT THIS MAP IS A TRUE AND ACCURATE PLAT OF THE SOUTHEAST 1/4 OF SECTION 35, TOWNSHIP 22 SOUTH, RANGE 61 EAST, M.D.S. & M., CLARK COUNTY, NEVADA, SURVEYED BY ME OR UNDER MY DIRECT SUPERVISION, AT THE INSTANCE OF THE CITY OF HENDERSON, AND THIS SURVEY WAS COMPLETED AND CONTAINS 160.688 ACRES, MORE OR LESS.


THIS IS NOT A SUBDIVISION.

WAYNE R. SILLITOE  
 REGISTERED LAND SURVEYOR No. 2048

BASIS OF BEARINGS: NEVADA STATE COORDINATE SYSTEM, EAST ZONE  
 COORDINATE SYSTEM: CITY OF HENDERSON

**LEGEND**

-  FOUND G.L.O. SEC. COR. BRASS CAP
-  FOUND G.L.O. 1/4 COR. BRASS CAP
-  FOUND G.L.O. 1/16 COR. BRASS CAP

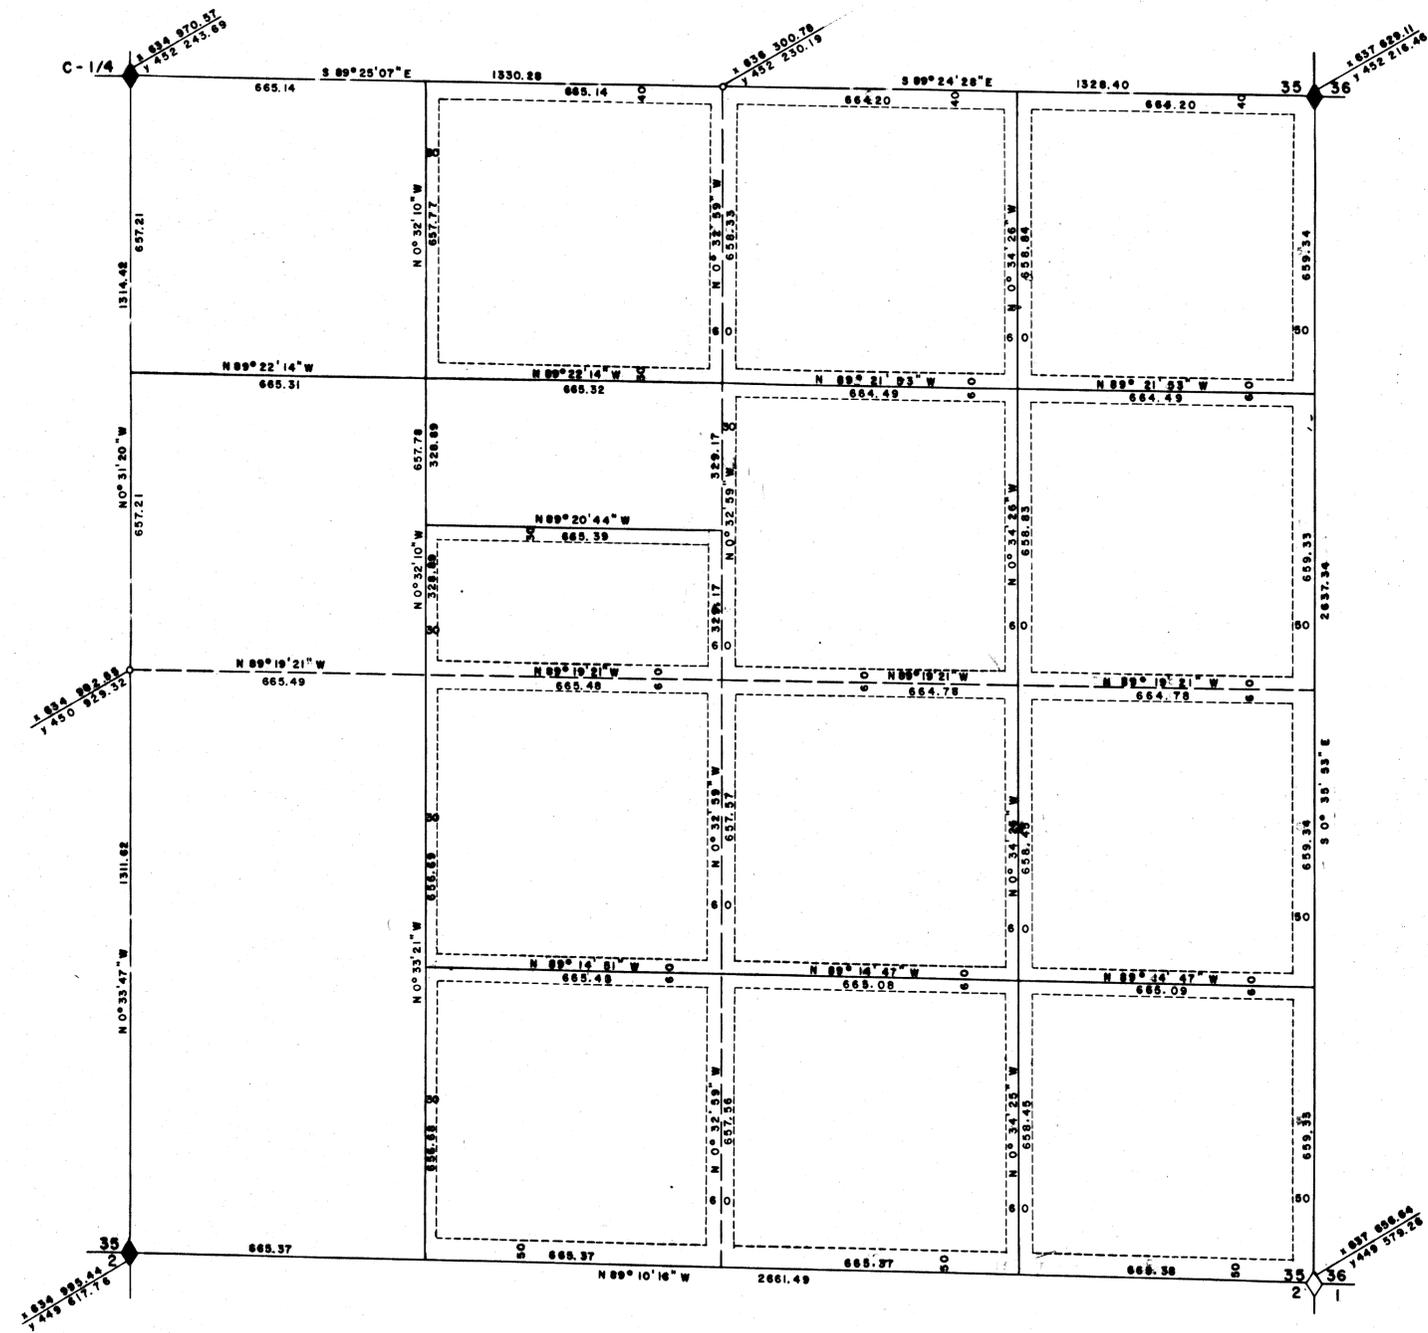

SCALE: 1" = 200'

<b>CITY OF HENDERSON, NEVADA</b>			NO. _____
<b>RECORD OF SURVEY</b>			RECORDED AT THE REQUEST OF
SE 1/4 OF SEC. 35			CITY OF HENDERSON
T. 22S., R. 61E.			Dated _____ of _____ M.
<b>APPROVALS</b>		DATE	FILE _____ PAGE _____
DIRECTOR OF PUBLIC WORKS		DRAWN BY	of
		CHECKED BY	OFFICIAL RECORDS BOOK No.
		DRAWING No.	CLARK COUNTY NEVADA RECORDS
			RECORDER
			fee \$ _____ Deputy

01535

**DISCLAIMER:** This is an unrecorded record of survey. This historical information [data, map, table, numbers, and text] is provided on an As Is, As Available, and With All Faults basis. The City of Henderson, Nevada, its Department of Public Works, its officials and employees, hereinafter referred to as "City" makes no warranty of any kind for this information, express or implied, including but not limited to any warranties of merchantability or fitness for a particular purpose, nor shall the distribution of this information constitute any warranty. The City assumes no responsibility or legal liability for the accuracy, completeness, reliability, timeliness, or usefulness of any information available nor does it represent that the use of any information will not infringe privately-owned rights. All viewers/users of this information are responsible for obtaining appropriate professional advice and independently verifying the data.

**SURVEYOR'S CERTIFICATE**

WAYNE R. SILLITOE, A DULY REGISTERED LAND SURVEYOR IN THE STATE OF NEVADA DO HEREBY CERTIFY THAT THIS MAP IS A TRUE AND ACCURATE PLAT OF THE SOUTHWEST 1/4 OF SECTION 35, TOWNSHIP 22 SOUTH, RANGE 81 EAST, M.D.B.M., CLARK COUNTY, NEVADA, SURVEYED BY ME OR UNDER MY DIRECT SUPERVISION, AT THE INSTANCE OF THE CITY OF HENDERSON, AND THIS SURVEY WAS COMPLETED AND CONTAINS 160.134 ACRES, MORE OR LESS.

THIS IS NOT A SUBDIVISION.


WAYNE R. SILLITOE  
REGISTERED LAND SURVEYOR No. 2048

BASIS OF BEARINGS: NEVADA STATE COORDINATE SYSTEM, EAST ZONE  
COORDINATE SYSTEM: CITY OF HENDERSON

**LEGEND**

-  FOUND G.L.O. SEC. COR. BRASS CAP
-  FOUND G.L.O. 1/4 COR. BRASS CAP
-  FOUND G.L.O. 1/16 COR. BRASS CAP

SCALE: 1" = 200'

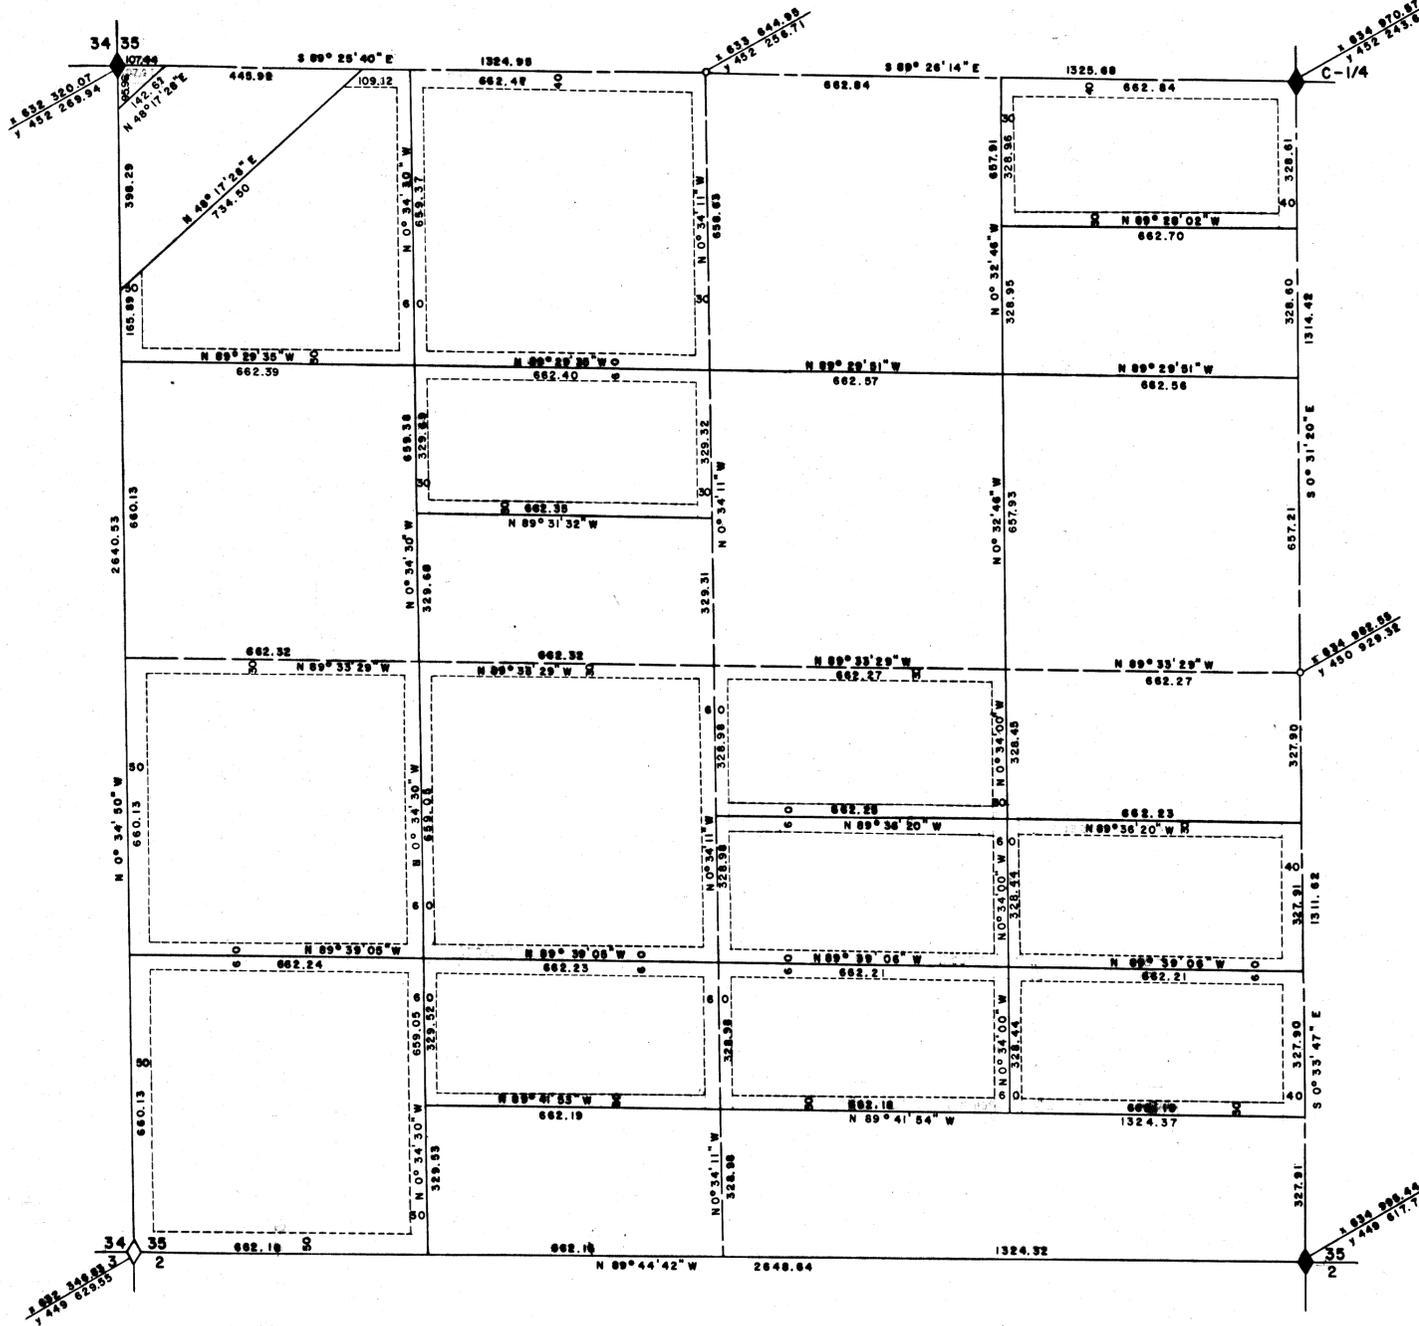

<b>CITY OF HENDERSON, NEVADA</b>		NO. _____
<b>RECORD OF SURVEY</b>		RECORDED AT THE REQUEST OF
SW 1/4 OF SEC. 35		CITY OF HENDERSON
T.22S., R.81E.		Date _____ of _____ M.
APPROVALS		FILE _____ PAGE _____
DIRECTOR OF PUBLIC WORKS	DATE	of
	DRAWN BY	OFFICIAL RECORDS BOOK No.
	CHECKED BY	CLARK COUNTY NEVADA RECORDS
	DRAWING No.	RECORDER
		No. _____ Deputy

01536

**DISCLAIMER:** This is an unrecorded record of survey. This historical information [data, map, table, numbers, and text] is provided on an As Is, As Available, and With All Faults basis. The City of Henderson, Nevada, its Department of Public Works, its officials and employees, hereinafter referred to as "City" makes no warranty of any kind for this information, express or implied, including but not limited to any warranties of merchantability or fitness for a particular purpose, nor shall the distribution of this information constitute any warranty. The City assumes no responsibility or legal liability for the accuracy, completeness, reliability, timeliness, or usefulness of any information available nor does it represent that the use of any information will not infringe privately-owned rights. All viewers/users of this information are responsible for obtaining appropriate professional advice and independently verifying the data.

**SURVEYOR'S CERTIFICATE**


I, WAYNE R. SILLITOE, A DULY REGISTERED LAND SURVEYOR IN THE STATE OF NEVADA DO HEREBY CERTIFY THAT THIS MAP IS A TRUE AND ACCURATE PLAT OF THE NORTHWEST 1/4 OF SECTION 35, TOWNSHIP 22 SOUTH, RANGE 61 EAST, M.D.B. & M., CLARK COUNTY, NEVADA, SURVEYED BY ME OR UNDER MY DIRECT SUPERVISION, AT THE INSTANCE OF THE CITY OF HENDERSON, AND THIS SURVEY WAS COMPLETED \_\_\_\_\_, AND CONTAINS 160.748 ACRES, MORE OR LESS. THIS IS NOT A SUBDIVISION.

WAYNE R. SILLITOE  
REGISTERED LAND SURVEYOR No. 2048


BASIS OF BEARINGS: NEVADA STATE COORDINATE SYSTEM, EAST ZONE  
COORDINATE SYSTEM: CITY OF HENDERSON

**LEGEND**


- FOUND G.L.O. SEC. COR. BRASS CAP
- FOUND G.L.O. 1/4 COR. BRASS CAP
- FOUND G.L.O. 1/16 COR. BRASS CAP

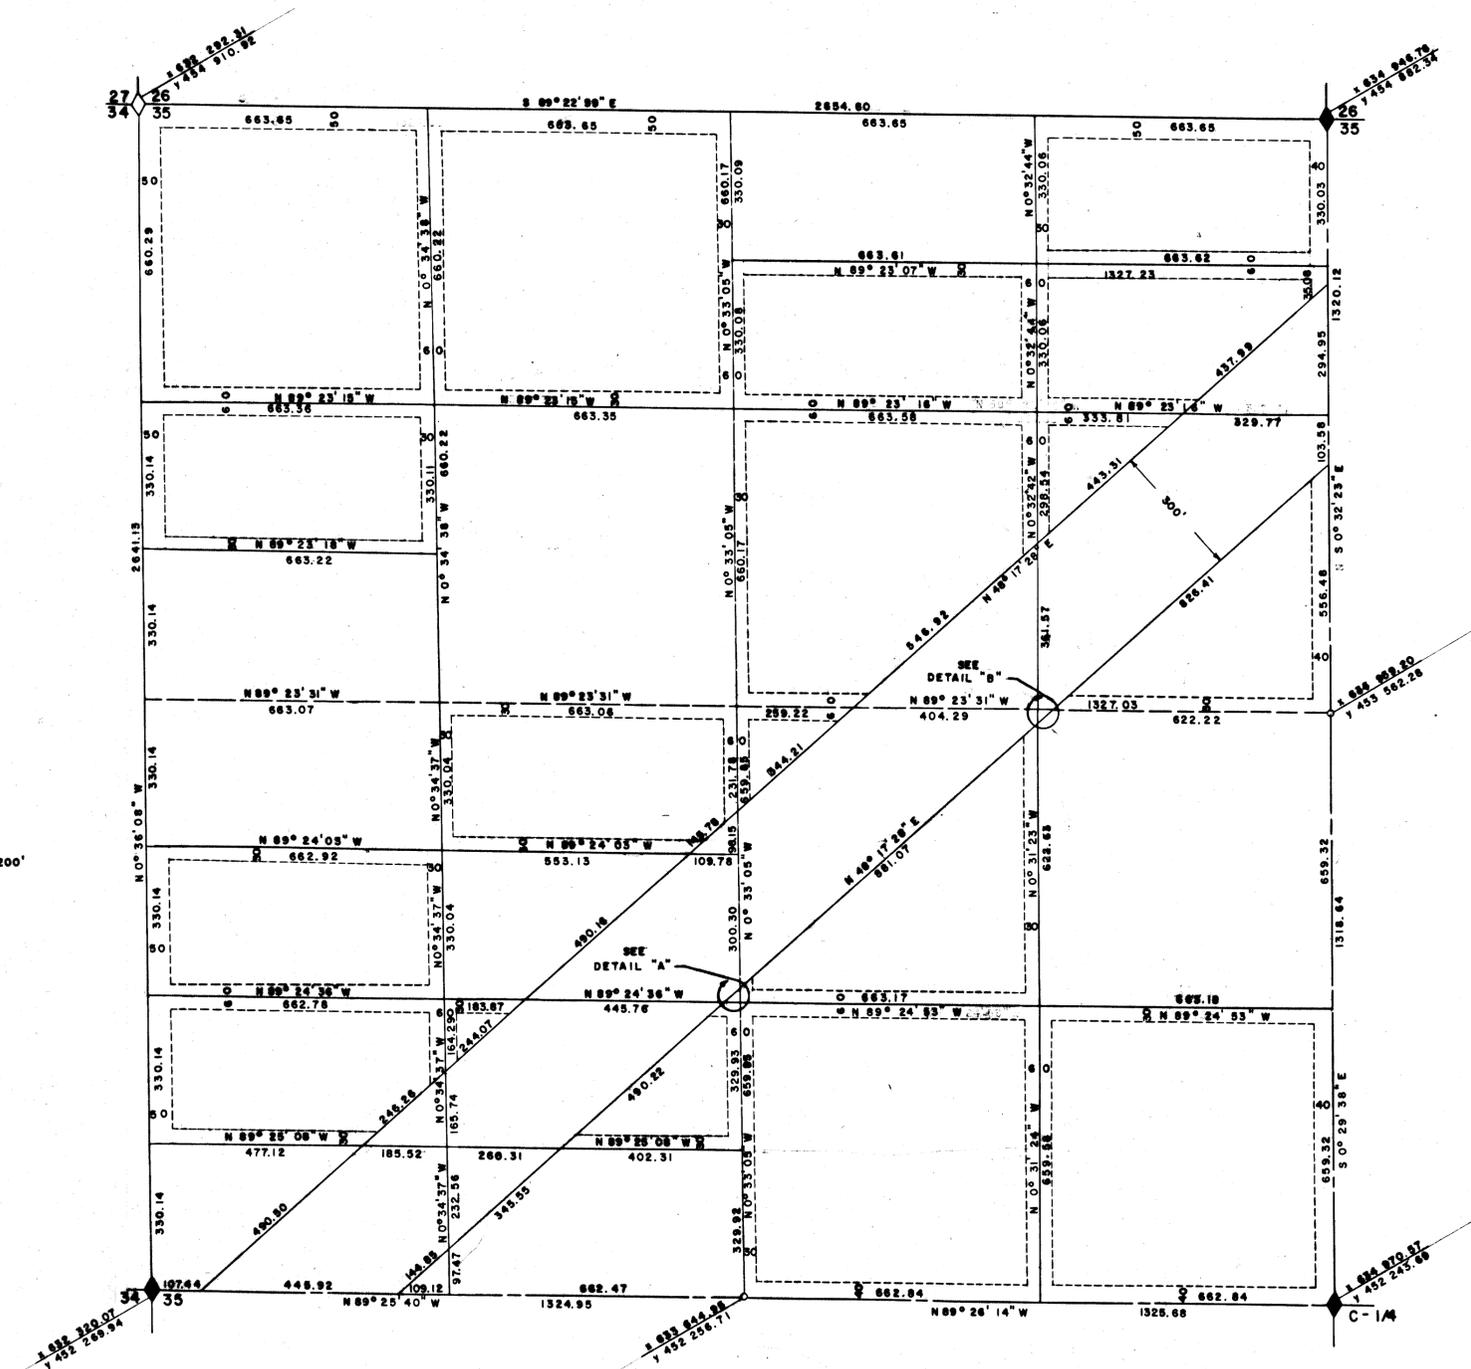

SCALE: 1" = 200'

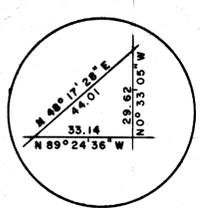

DETAIL "A"

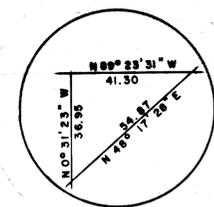

DETAIL "B"

<b>CITY OF HENDERSON, NEVADA</b>		NO. _____ RECORDED AT THE REQUEST OF CITY OF HENDERSON Dated _____ at _____ M. FILE _____ PAGE _____ of _____ OFFICIAL RECORDS BOOK No. _____ CLARK COUNTY NEVADA RECORDS RECORDER
<b>RECORD OF SURVEY</b> NW 1/4 OF SEC. 35 T. 22 S., R. 61 E.		
APPROVALS	DATE	
DIRECTOR OF PUBLIC WORKS	DRAWN BY	SCALE 1" = 200'
	CHECKED BY	DRAWING No.

01534