

DISCLAIMER: This is an unrecorded record of survey. This historical information [data, map, table, numbers, and text] is provided on an As Is, As Available, and With All Faults basis. The City of Henderson, Nevada, its Department of Public Works, its officials and employees, hereinafter referred to as "City" makes no warranty of any kind for this information, express or implied, including but not limited to any warranties of merchantability or fitness for a particular purpose, nor shall the distribution of this information constitute any warranty. The City assumes no responsibility or legal liability for the accuracy, completeness, reliability, timeliness, or usefulness of any information available nor does it represent that the use of any information will not infringe privately-owned rights. All viewers/users of this information are responsible for obtaining appropriate professional advice and independently verifying the data.

SURVEYOR'S CERTIFICATE


L. WAYNE R. SILLITOE, A DULY REGISTERED LAND SURVEYOR IN THE STATE OF NEVADA DO HEREBY CERTIFY THAT THIS MAP IS A TRUE AND ACCURATE PLAT OF SECTION 19, TOWNSHIP 22 SOUTH, RANGE 62 EAST, M.D.B.M., CLARK COUNTY, NEVADA, SURVEYED BY ME OR UNDER MY DIRECT SUPERVISION, AT THE INSTANCE OF THE CITY OF HENDERSON, AND THIS SURVEY WAS COMPLETED _____ AND CONTAINS 637.631 ACRES, MORE OR LESS.

WAYNE R. SILLITOE
REGISTERED LAND SURVEYOR No. 2048

BASIS OF BEARINGS: NEVADA STATE COORDINATE SYSTEM, EAST ZONE
COORDINATE SYSTEM: CITY OF HENDERSON

LEGEND

- ◆ FOUND 6" L.O. SEC. COR. BRASS CAP
- ◆ FOUND 6" L.O. 1/4 COR. BRASS CAP
- SET 6" DIA. CON. MON. STAMPED CITY OF HENDERSON

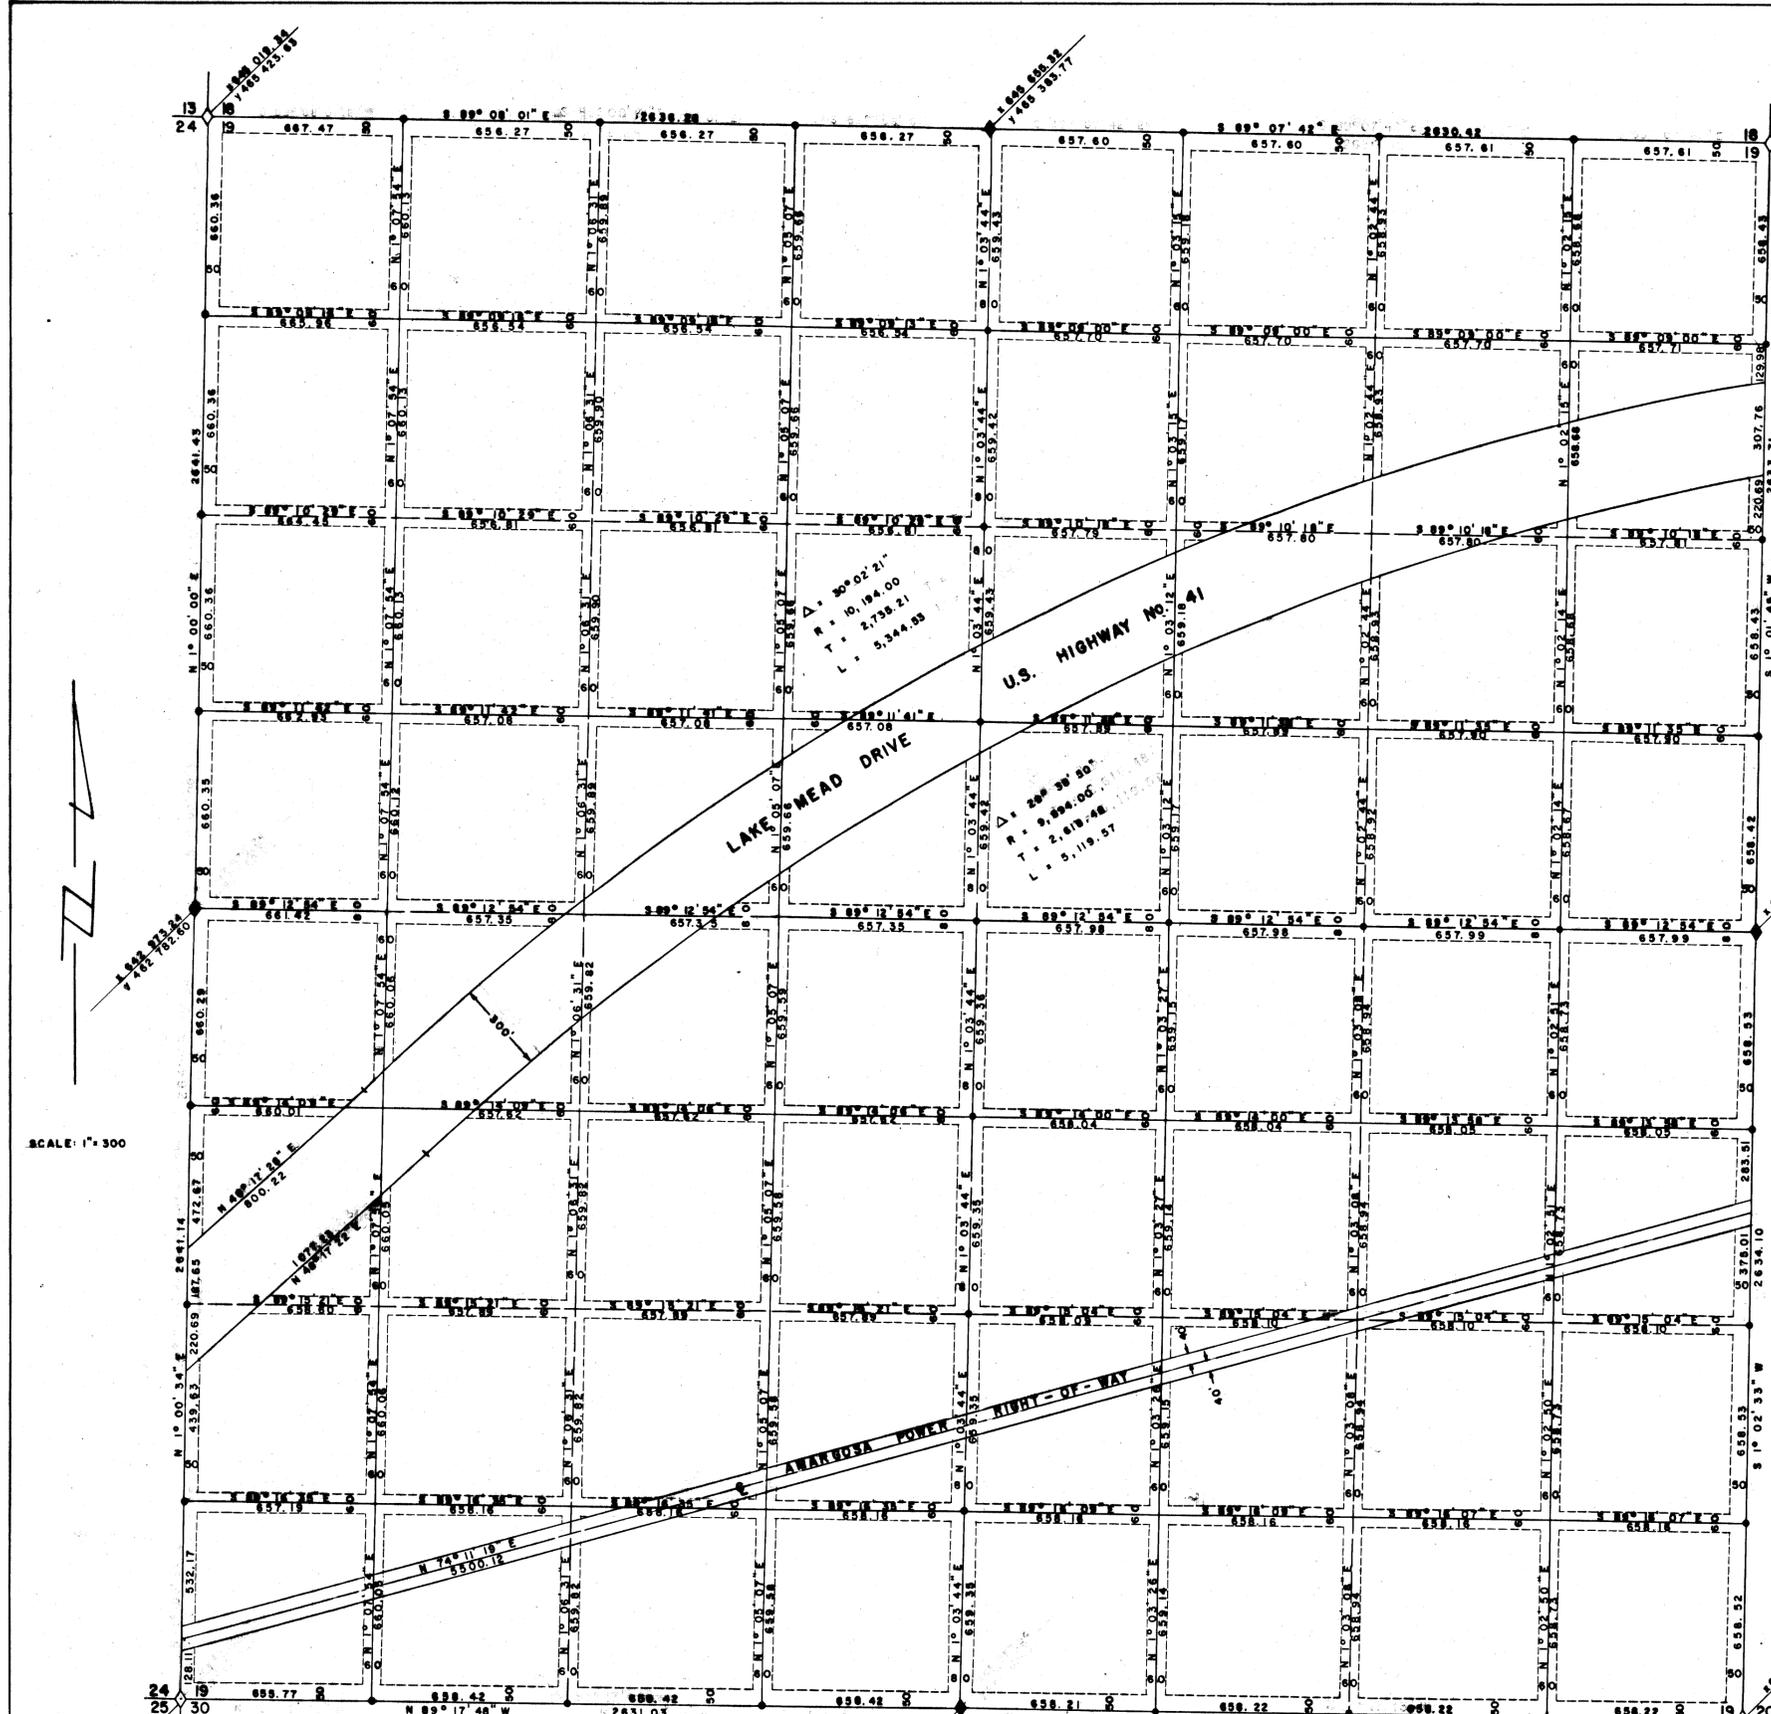

SCALE: 1" = 300'

CITY OF HENDERSON, NEVADA			NO. _____ RECORDED AT THE REQUEST OF CITY OF HENDERSON Dated _____ A.M. FILE _____ PAGE _____ of _____ OFFICIAL RECORDS BOOK No. _____ CLARK COUNTY NEVADA RECORDS RECORDER Deputy
RECORD OF SURVEY			
SEC. 19, T. 22 S., R. 62 E.			
APPROVALS	DATE	SCALE 1" = 300'	
DIRECTOR OF PUBLIC WORKS	DRAWN BY	CHECKED BY	
DRAWING No. _____			

01543

DISCLAIMER: This is an unrecorded record of survey. This historical information [data, map, table, numbers, and text] is provided on an As Is, As Available, and With All Faults basis. The City of Henderson, Nevada, its Department of Public Works, its officials and employees, hereinafter referred to as "City" makes no warranty of any kind for this information, express or implied, including but not limited to any warranties of merchantability or fitness for a particular purpose, nor shall the distribution of this information constitute any warranty. The City assumes no responsibility or legal liability for the accuracy, completeness, reliability, timeliness, or usefulness of any information available nor does it represent that the use of any information will not infringe privately-owned rights. All viewers/users of this information are responsible for obtaining appropriate professional advice and independently verifying the data.

SURVEYOR'S CERTIFICATE

I, WAYNE R. SILLITOE, A DULY REGISTERED LAND SURVEYOR IN THE STATE OF NEVADA DO HEREBY CERTIFY THAT THIS MAP IS A TRUE AND ACCURATE PLAT OF THE LAND TO BE ANNEXED BY THE CITY OF HENDERSON, BEING ALL OF SECTION 19, TOWNSHIP 22 SOUTH, RANGE 62 EAST, M.D.S.B.M., CLARK COUNTY, NEVADA, SURVEYED BY ME OR UNDER MY DIRECT SUPERVISION, AT THE INSTANCE OF THE CITY OF HENDERSON, AND THIS SURVEY WAS COMPLETED AND CONTAINS ACRES, MORE OR LESS.

WAYNE R. SILLITOE
REGISTERED LAND SURVEYOR No. 2048

BASIS OF BEARINGS: NEVADA STATE COORDINATE SYSTEM, EAST ZONE


APPROVALS

APPROVED: _____ APPROVED THIS _____ DAY OF _____ BY THE CITY PLANNING COMMISSION OF THE CITY OF HENDERSON, CLARK COUNTY, STATE OF NEVADA.

R. W. DIETRICH
CHAIRMAN

APPROVED: _____ APPROVED AND ACCEPTED THIS _____ DAY OF _____ BY THE CITY COUNCIL OF THE CITY OF HENDERSON, CLARK COUNTY, STATE OF NEVADA, BY ORDINANCE No. _____

ATTEST: _____ CITY CLERK _____ W. R. HAMPTON MAYOR

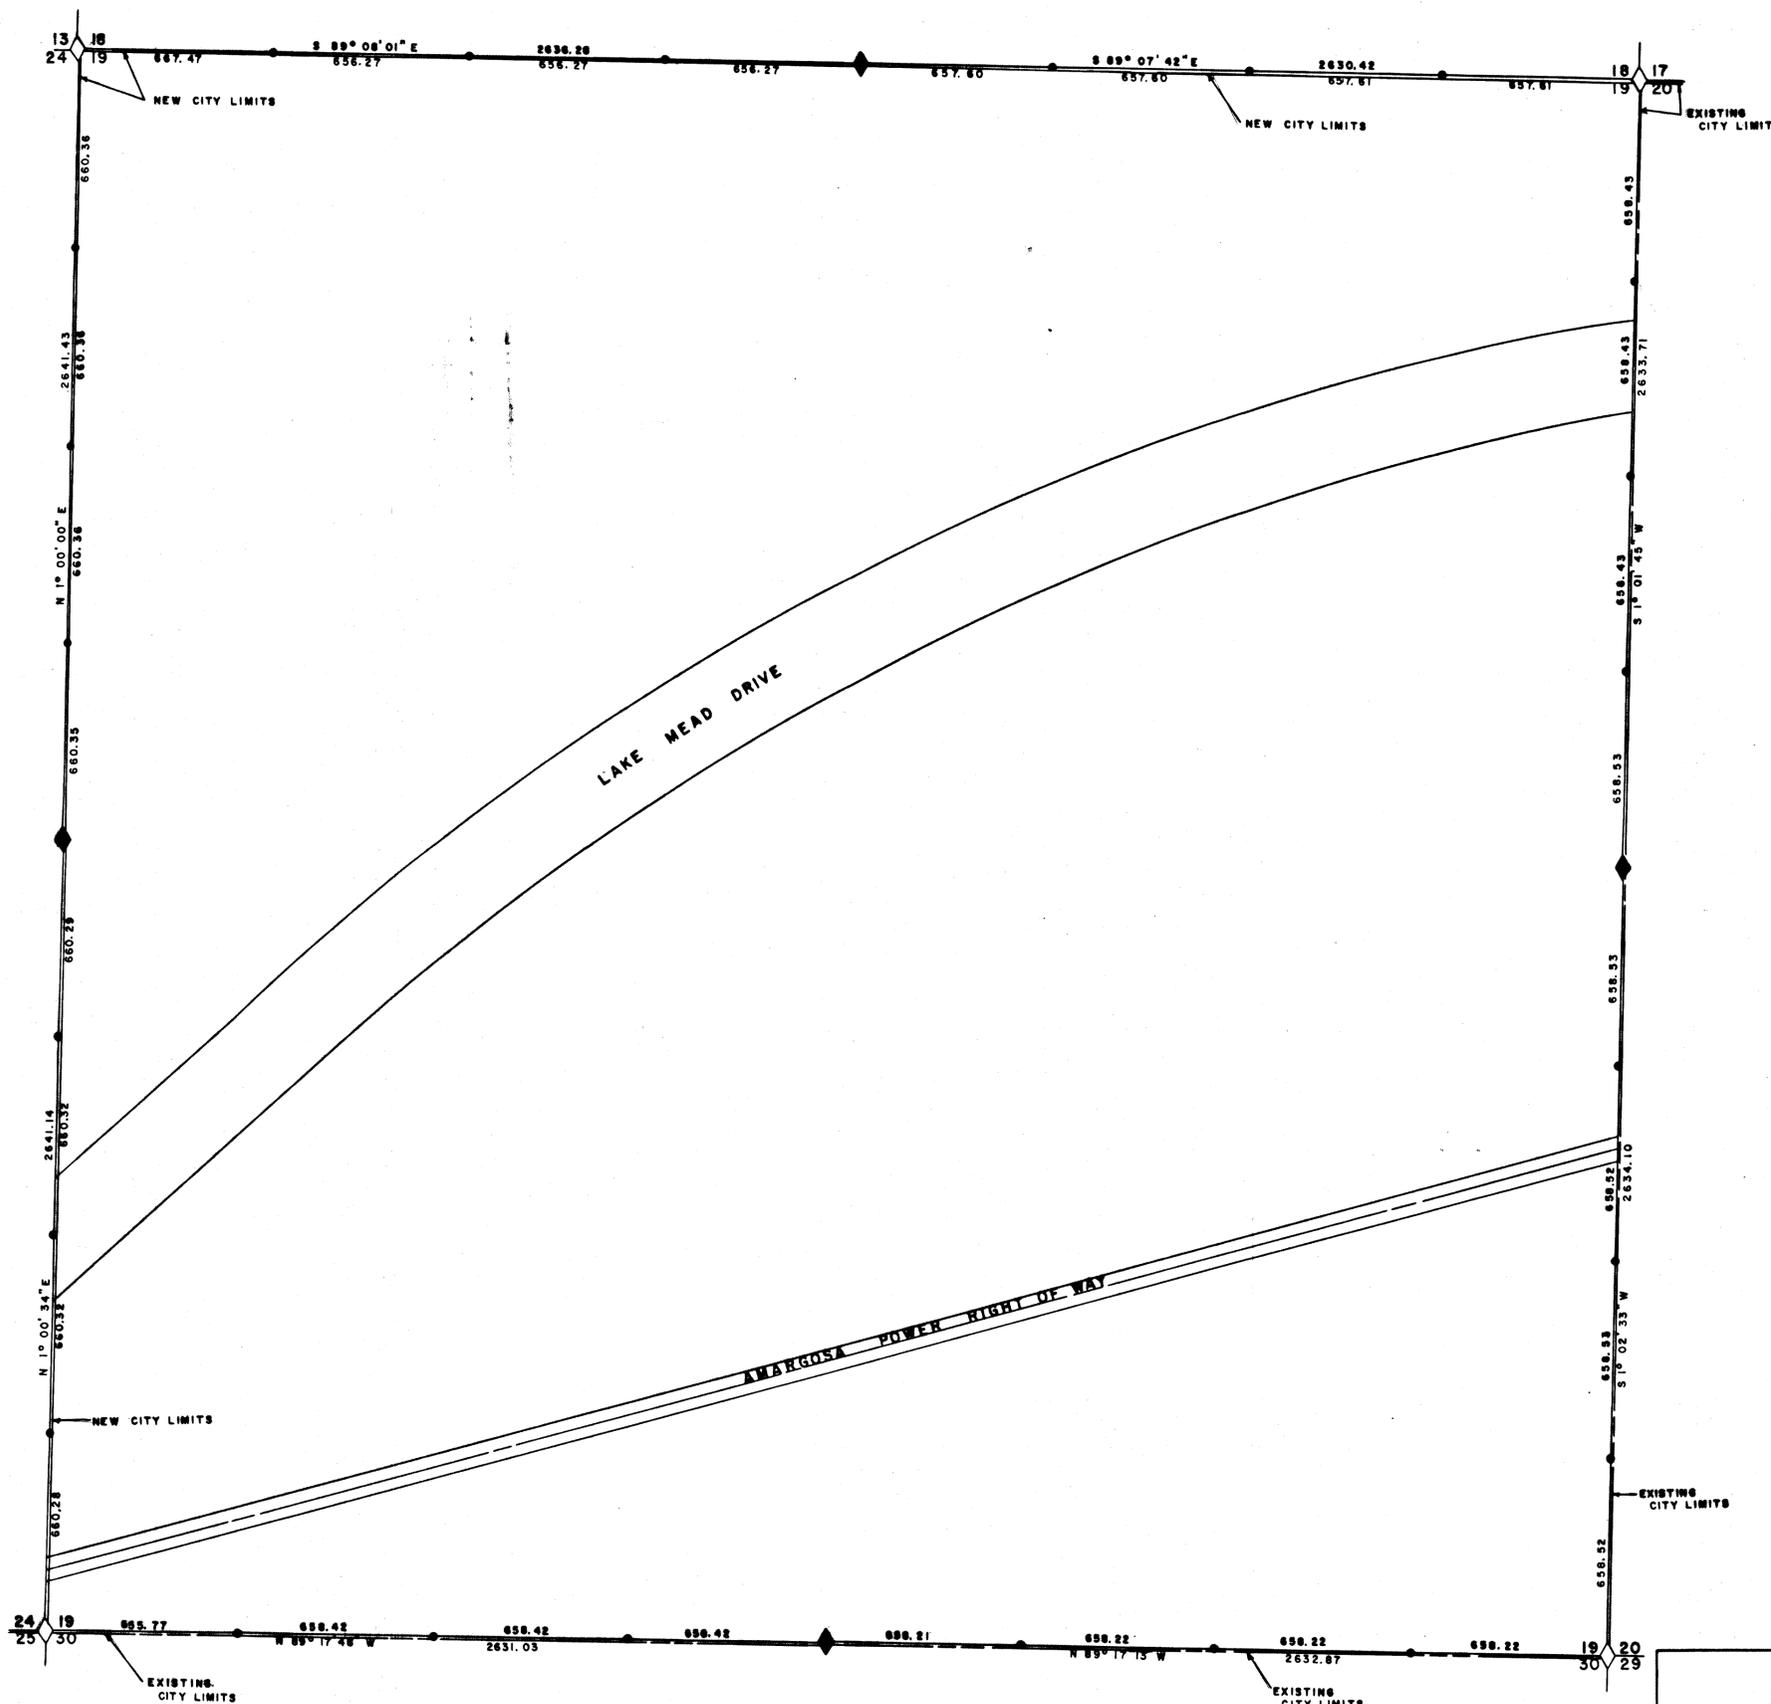

SCALE: 1" = 300'

LEGEND

- ◆ FOUND S.L.O. SEC. COR. BRASS CAP
- ◆ FOUND S.L.O. 1/4 COR. BRASS CAP
- SET 6" DIA. CON. MON. STAMPED CITY OF HENDERSON

ANNEX TO CITY OF HENDERSON CLARK COUNTY, NEVADA

CITY OF HENDERSON, NEVADA		
RECORD OF SURVEY		
SEC. 19, T. 22 S., R. 62 E.		
APPROVALS	DATE	SCALE 1" = 300'
DIRECTOR OF PUBLIC WORKS	DRAWN BY	CHECKED BY
DRAWING No.		
NO. _____		RECORDED AT THE REQUEST OF
Dated _____ of _____ M.		CITY OF HENDERSON
FILE _____ PAGE _____		of
OFFICIAL RECORDS BOOK No. _____		CLARK COUNTY NEVADA RECORDS
Recorder		RECORDER
No. _____ Deputy		

01544