

DISCLAIMER: This is an unrecorded record of survey. This historical information [data, map, table, numbers, and text] is provided on an As Is, As Available, and With All Faults basis. The City of Henderson, Nevada, its Department of Public Works, its officials and employees, hereinafter referred to as "City" makes no warranty of any kind for this information, express or implied, including but not limited to any warranties of merchantability or fitness for a particular purpose, nor shall the distribution of this information constitute any warranty. The City assumes no responsibility or legal liability for the accuracy, completeness, reliability, timeliness, or usefulness of any information available nor does it represent that the use of any information will not infringe privately-owned rights. All viewers/users of this information are responsible for obtaining appropriate professional advice and independently verifying the data.

SURVEYOR'S CERTIFICATE


I, WAYNE R. SILLITOE, A DULY REGISTERED LAND SURVEYOR IN THE STATE OF NEVADA DO HEREBY CERTIFY THAT THIS MAP IS A TRUE AND ACCURATE PLAT OF SECTION 27, TOWNSHIP 22 SOUTH, RANGE 62 EAST, M.D.S. & M., CLARK COUNTY, NEVADA, SURVEYED BY ME OR UNDER MY DIRECT SUPERVISION, AT THE INSTANCE OF THE CITY OF HENDERSON, AND THIS SURVEY WAS COMPLETED AND CONTAINS 636.702 ACRES, MORE OR LESS.

WAYNE R. SILLITOE
REGISTERED LAND SURVEYOR No. 2048

BASIS OF BEARINGS: NEVADA STATE COORDINATE SYSTEM, EAST ZONE
COORDINATE SYSTEM: CITY OF HENDERSON

LEGEND

- ◆ FOUND S.L.O. SEC. COR. BRASS CAP
- ◆ FOUND S.L.O. 1/4 COR. BRASS CAP

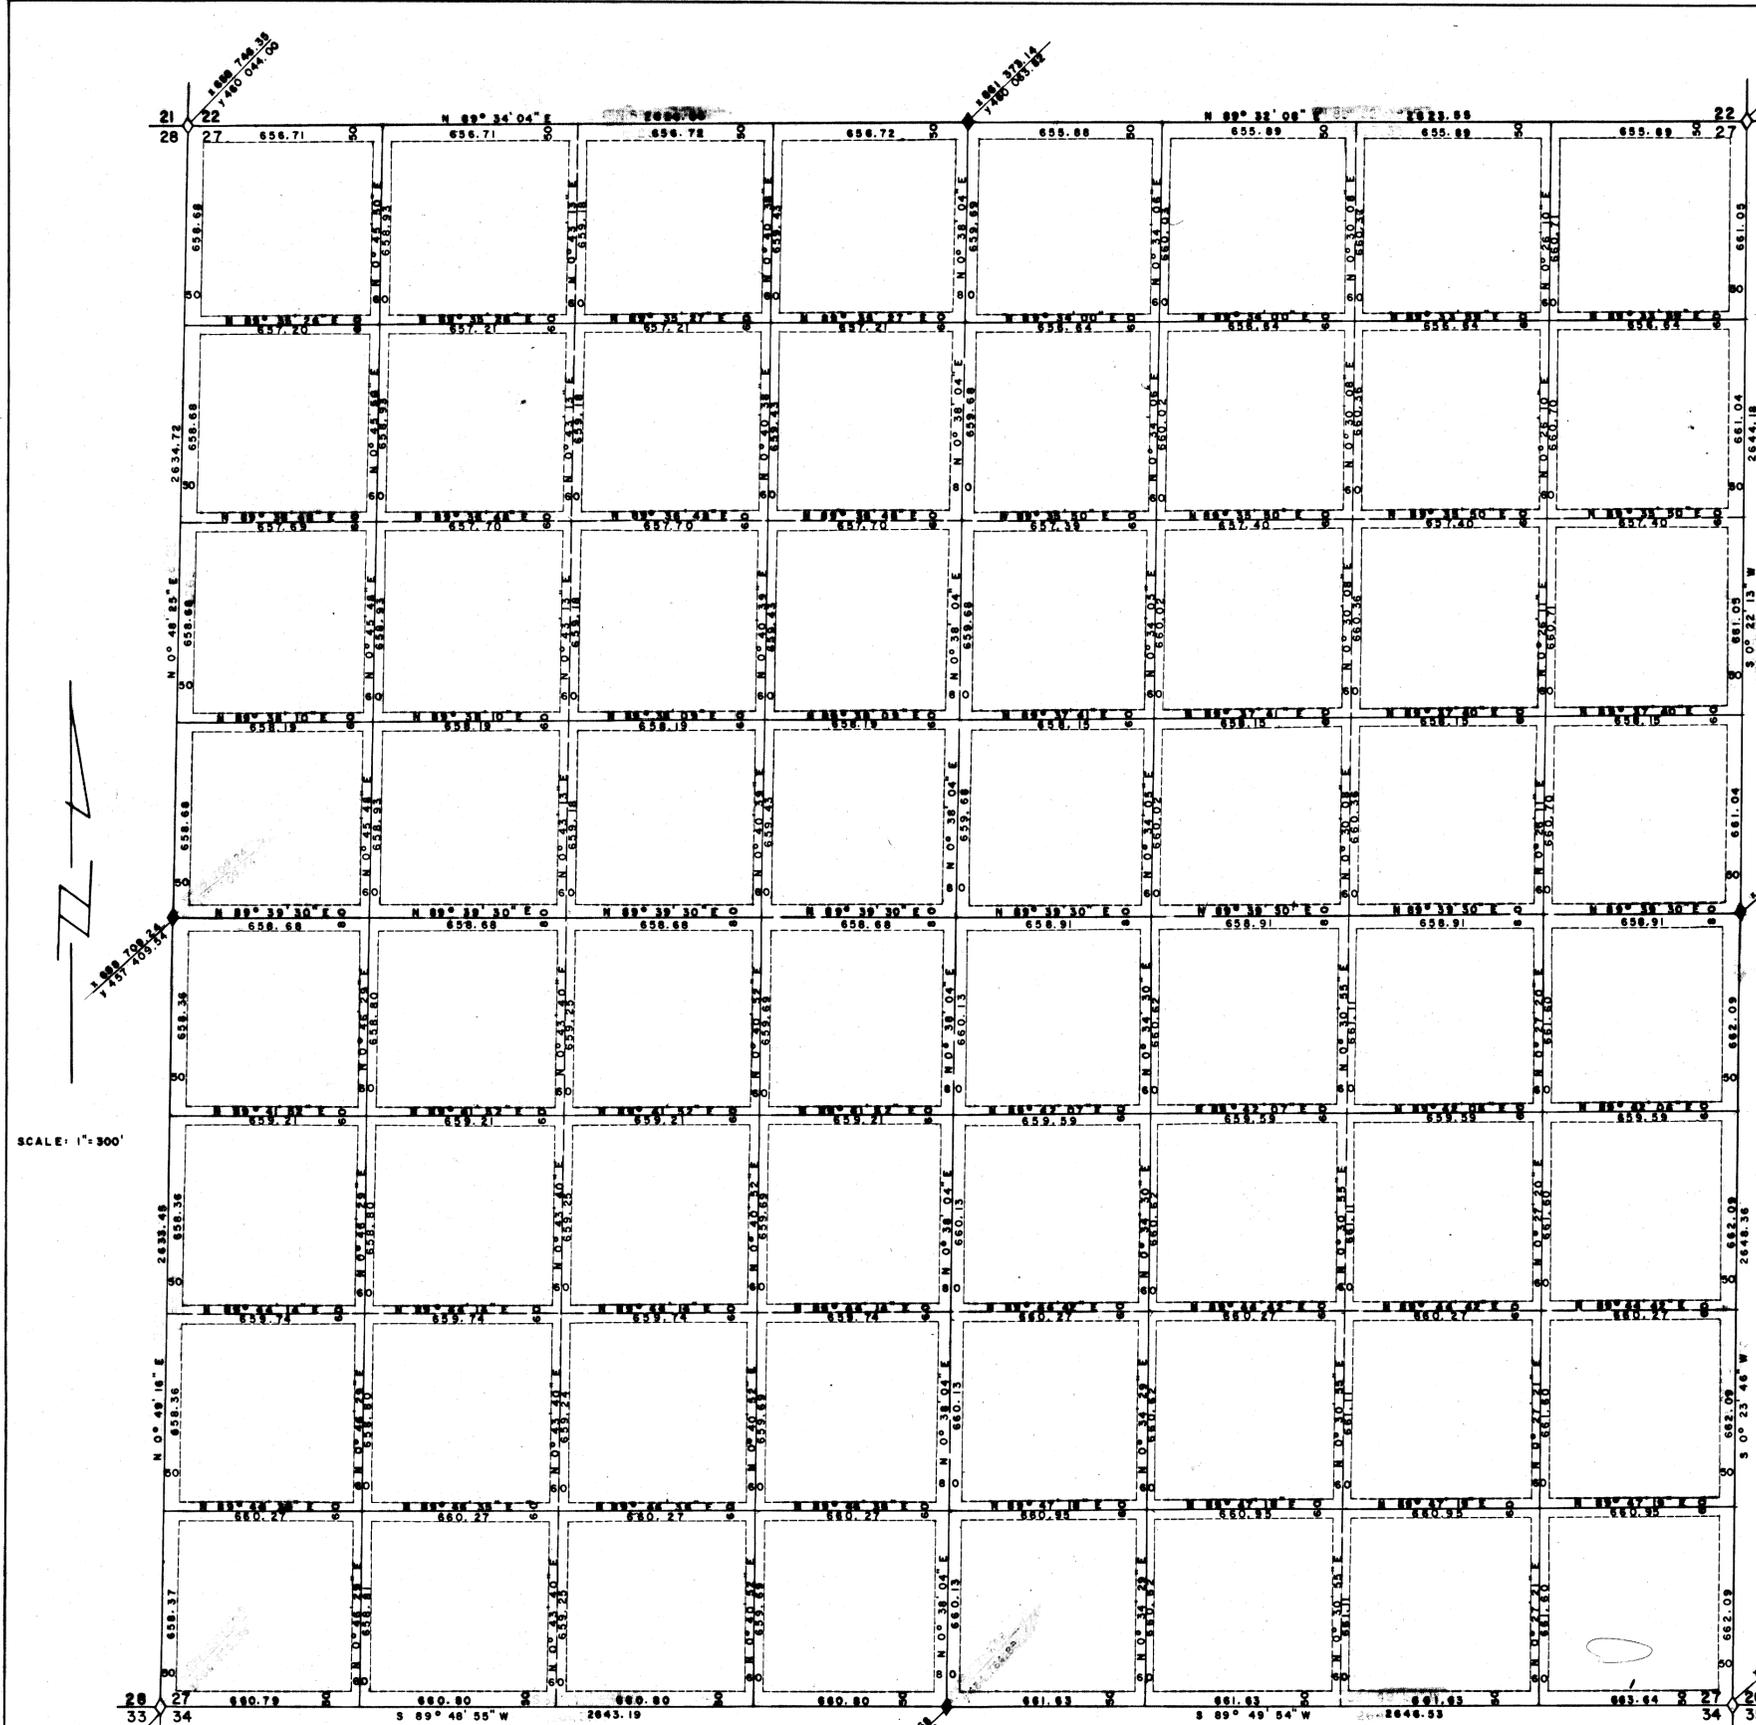

SCALE: 1"=300'

CITY OF HENDERSON, NEVADA			NO. _____ RECORDED AT THE REQUEST OF CITY OF HENDERSON Dated _____ of _____ FILE _____ PAGE _____ of _____ OFFICIAL RECORDS BOOK No. _____ CLARK COUNTY NEVADA RECORDS RECORDER See \$ _____ Deputy
RECORD OF SURVEY			
SEC. 27, T. 22 S., R. 62 E.			
APPROVALS _____ DIRECTOR OF PUBLIC WORKS	DATE _____ DRAWN BY _____ CHECKED BY _____	SCALE 1"=300' DRAWING No. _____	

01562