

DISCLAIMER: This is an unrecorded record of survey. This historical information [data, map, table, numbers, and text] is provided on an As Is, As Available, and With All Faults basis. The City of Henderson, Nevada, its Department of Public Works, its officials and employees, hereinafter referred to as "City" makes no warranty of any kind for this information, express or implied, including but not limited to any warranties of merchantability or fitness for a particular purpose, nor shall the distribution of this information constitute any warranty. The City assumes no responsibility or legal liability for the accuracy, completeness, reliability, timeliness, or usefulness of any information available nor does it represent that the use of any information will not infringe privately-owned rights. All viewers/users of this information are responsible for obtaining appropriate professional advice and independently verifying the data.

SURVEYOR'S CERTIFICATE

I, WAYNE R. SILLITOE, A DULY REGISTERED LAND SURVEYOR IN THE STATE OF NEVADA DO HEREBY CERTIFY THAT THIS MAP IS A TRUE AND ACCURATE PLAT OF THE LAND TO BE ANNEXED BY THE CITY OF HENDERSON, BEING ALL OF SECTION 27, TOWNSHIP 22 SOUTH, RANGE 63 EAST, M.D.B.M., CLARK COUNTY, NEVADA, SURVEYED BY ME OR UNDER MY DIRECT SUPERVISION, AT THE INSTANCE OF THE CITY OF HENDERSON, AND THIS SURVEY WAS COMPLETED AND CONTAINS ACRES, MORE OR LESS.

WAYNE R. SILLITOE
REGISTERED LAND SURVEYOR No. 2048

BASIS OF BEARINGS: NEVADA STATE COORDINATE SYSTEM, EAST ZONE


APPROVALS

APPROVED: _____ DAY OF _____ BY
THE CITY PLANNING COMMISSION OF THE CITY OF HENDERSON, CLARK COUNTY, STATE OF NEVADA.

R. W. DIETRICH
CHAIRMAN

APPROVED: APPROVED AND ACCEPTED THIS _____ DAY OF _____
BY THE CITY COUNCIL OF THE CITY OF HENDERSON, CLARK COUNTY, STATE OF NEVADA, BY ORDINANCE No. _____

ATTEST: _____ CITY CLERK
W. R. HAMPTON MAYOR

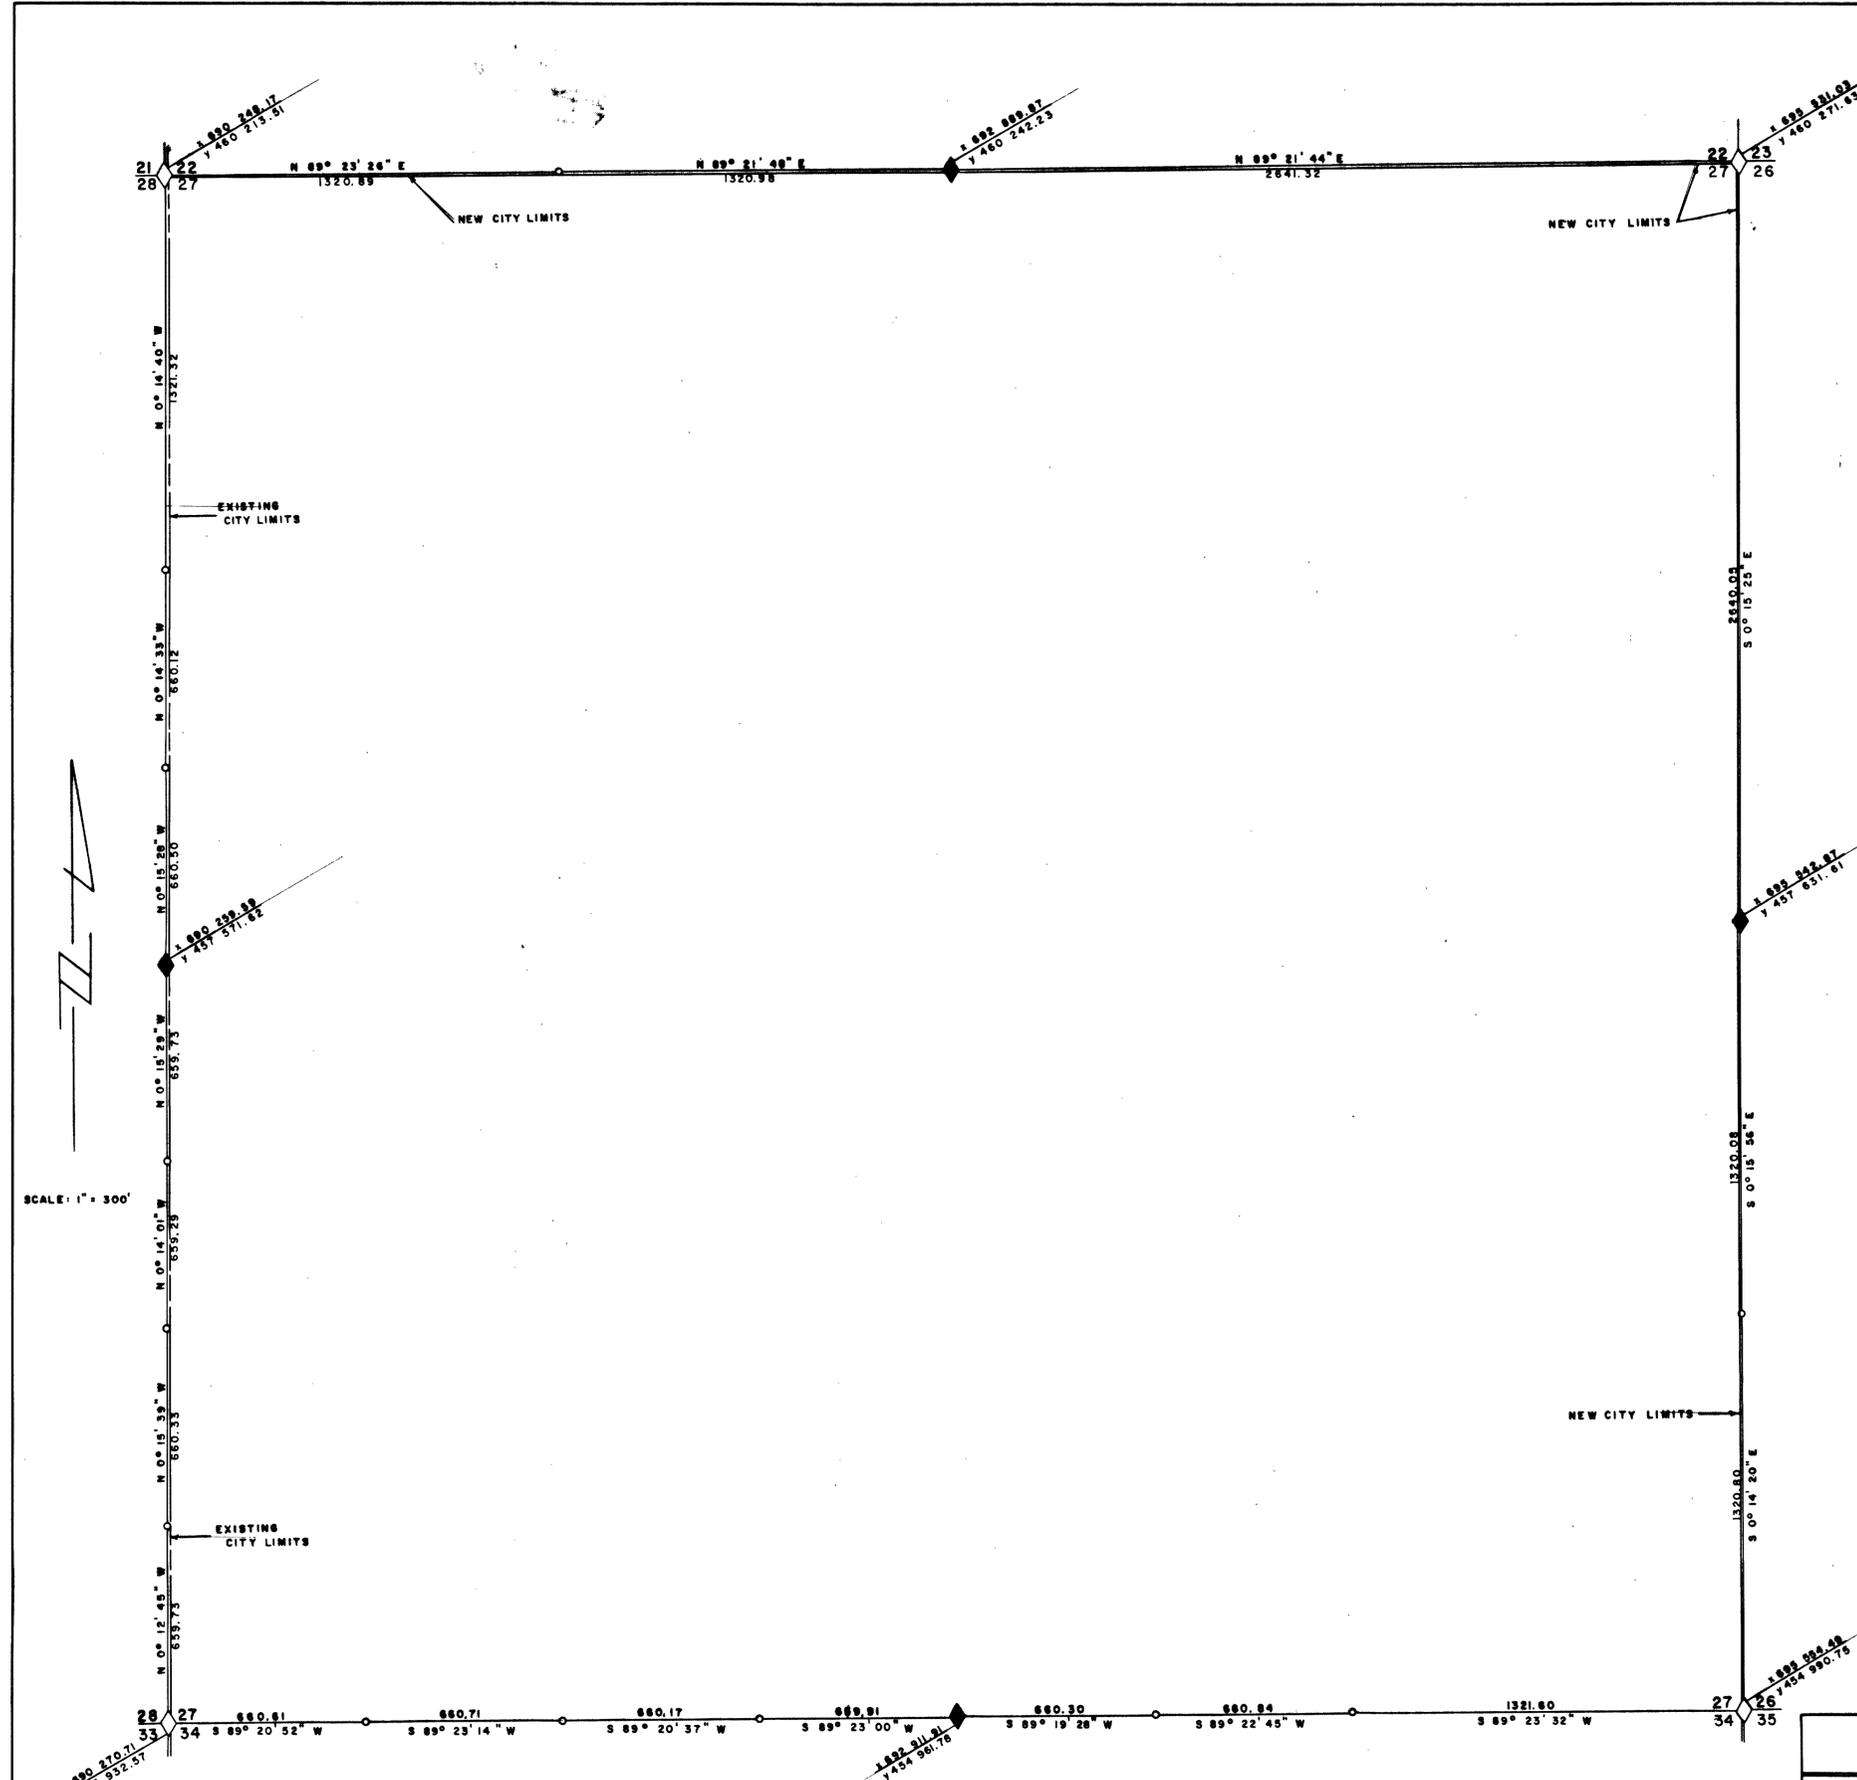

SCALE: 1" = 300'

LEGEND

- FOUND G.L.O. SEC. COR. BRASS CAP
- FOUND G.L.O. 1/4 COR. BRASS CAP
-

**ANNEX TO
CITY OF HENDERSON
CLARK COUNTY, NEVADA**

CITY OF HENDERSON, NEVADA			NO. _____ RECORDED AT THE REQUEST OF CITY OF HENDERSON Dated _____ of _____ M. FILE _____ PAGE _____ of _____ OFFICIAL RECORDS BOOK No. _____ CLARK COUNTY NEVADA RECORDS RECORDER
RECORD OF SURVEY			
SEC. 27, T.22S, R.63E.			
APPROVALS			
DIRECTOR OF PUBLIC WORKS	DATE	DRAWN BY	SCALE 1" = 300'
	CHECKED BY	DRAWING No.	

01569

DISCLAIMER: This is an unrecorded record of survey. This historical information [data, map, table, numbers, and text] is provided on an As Is, As Available, and With All Faults basis. The City of Henderson, Nevada, its Department of Public Works, its officials and employees, hereinafter referred to as "City" makes no warranty of any kind for this information, express or implied, including but not limited to any warranties of merchantability or fitness for a particular purpose, nor shall the distribution of this information constitute any warranty. The City assumes no responsibility or legal liability for the accuracy, completeness, reliability, timeliness, or usefulness of any information available nor does it represent that the use of any information will not infringe privately-owned rights. All viewers/users of this information are responsible for obtaining appropriate professional advice and independently verifying the data.

SURVEYOR'S CERTIFICATE


I, WAYNE R. SILLITOE, A DULY REGISTERED LAND SURVEYOR IN THE STATE OF NEVADA DO HEREBY CERTIFY THAT THIS MAP IS A TRUE AND ACCURATE PLAT OF THE NORTHEAST 1/4 OF SECTION 27, TOWNSHIP 22 SOUTH, RANGE 63 EAST, M.D.B.&M., CLARK COUNTY, NEVADA, SURVEYED BY ME OR UNDER MY DIRECT SUPERVISION, AT THE INSTANCE OF THE CITY OF HENDERSON, AND THIS SURVEY WAS COMPLETED AND CONTAINS 160.112 ACRES, MORE OR LESS.
THIS IS NOT A SUBDIVISION.

WAYNE R. SILLITOE
REGISTERED LAND SURVEYOR No. 2048

BASIS OF BEARINGS: NEVADA STATE COORDINATE SYSTEM, EAST ZONE
COORDINATE SYSTEM: CITY OF HENDERSON

LEGEND

-  FOUND G.L.O. SEC. COR. BRASS CAP
-  FOUND G.L.O. 1/4 COR. BRASS CAP
-  FOUND G.L.O. 1/16 COR. BRASS CAP

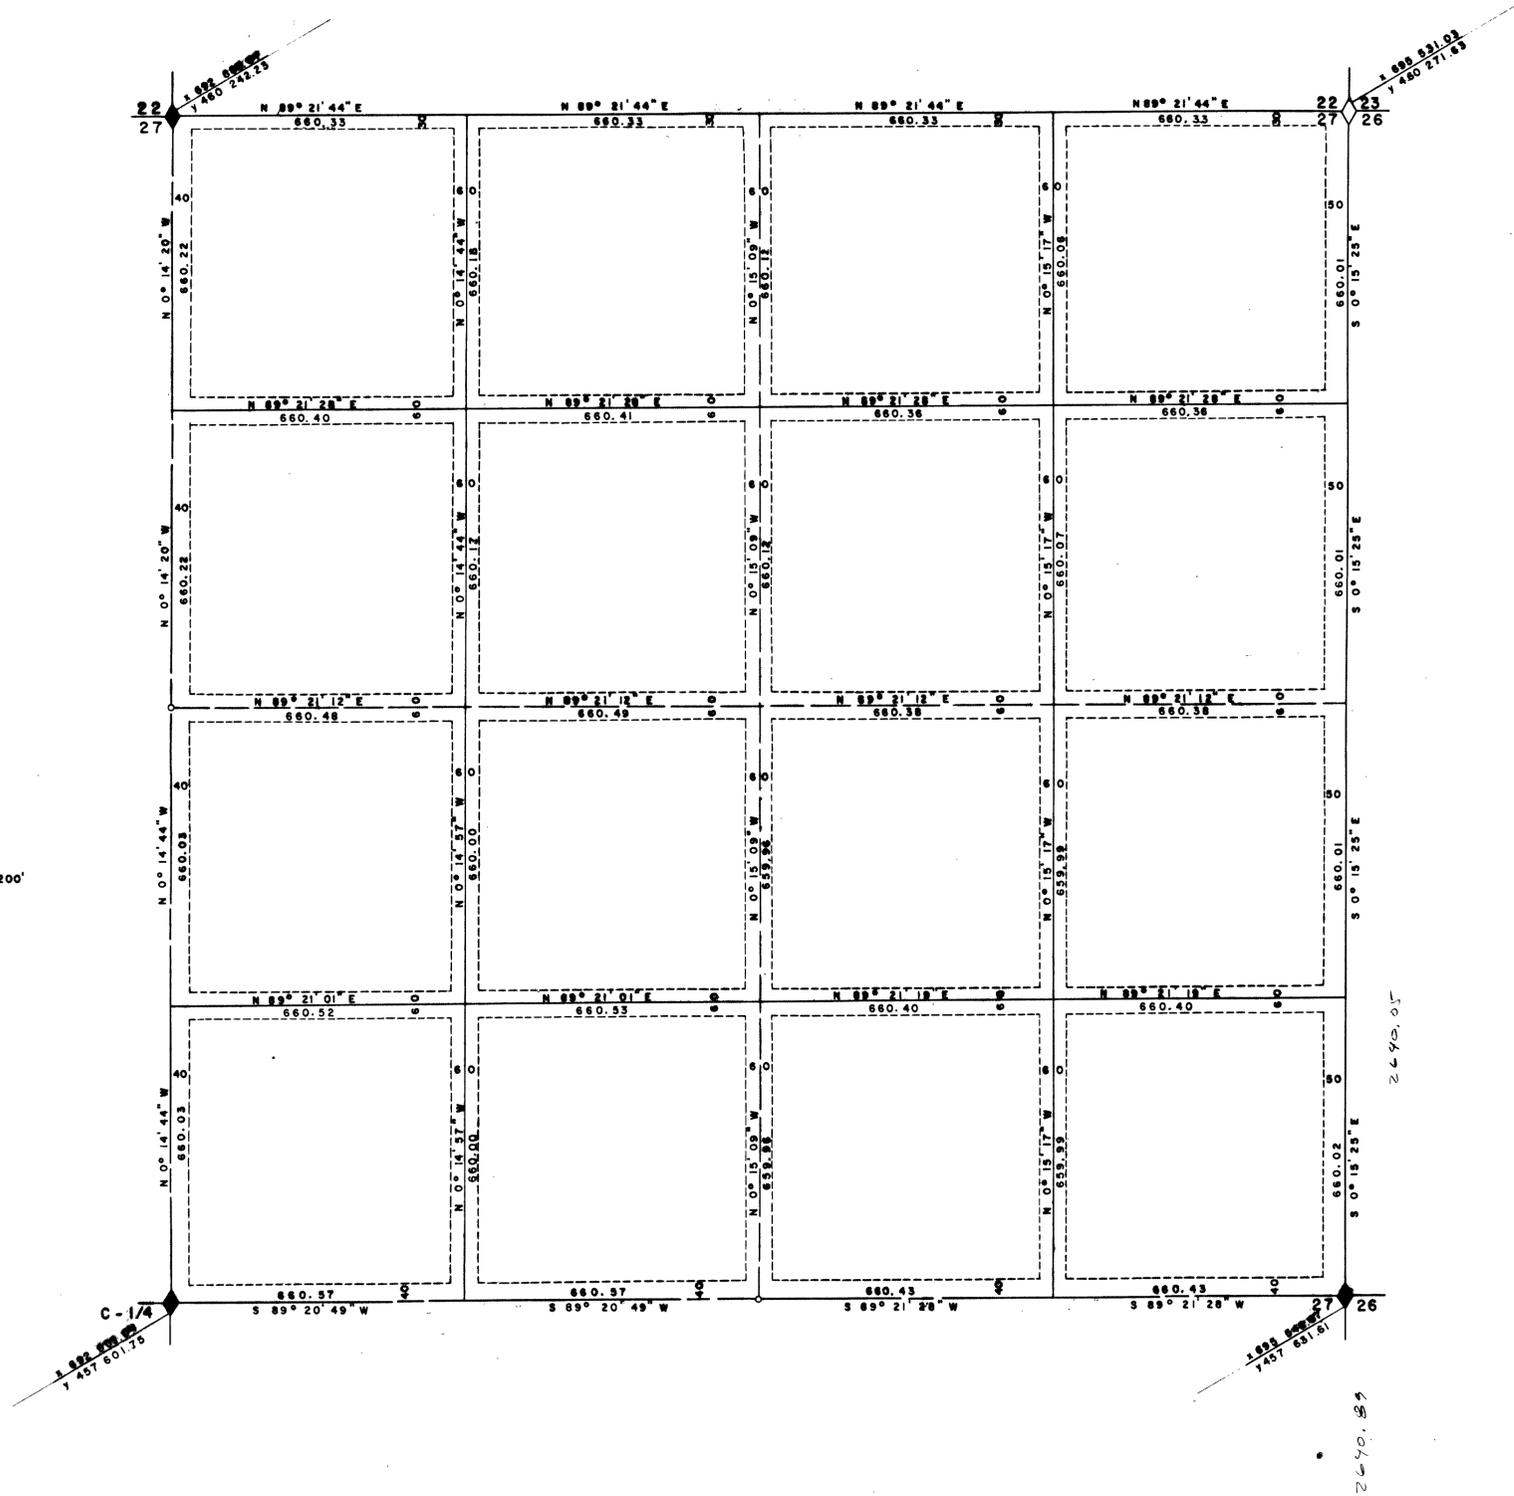

SCALE: 1" = 200'

CITY OF HENDERSON, NEVADA		NO. _____ RECORDED AT THE REQUEST OF CITY OF HENDERSON Dated _____ of _____ M. FILE _____ PAGE _____ of OFFICIAL RECORDS BOOK No. _____ CLARK COUNTY NEVADA RECORDS RECORDER Fee \$ _____ Deputy
RECORD OF SURVEY		
NE 1/4 OF SEC. 27		
T.22S., R.63E.		
APPROVALS	DATE	SCALE 1" = 200'
DIRECTOR OF PUBLIC WORKS	DRAWN BY	CHECKED BY
		DRAWING No.

01570

DISCLAIMER: This is an unrecorded record of survey. This historical information [data, map, table, numbers, and text] is provided on an As Is, As Available, and With All Faults basis. The City of Henderson, Nevada, its Department of Public Works, its officials and employees, hereinafter referred to as "City" makes no warranty of any kind for this information, express or implied, including but not limited to any warranties of merchantability or fitness for a particular purpose, nor shall the distribution of this information constitute any warranty. The City assumes no responsibility or legal liability for the accuracy, completeness, reliability, timeliness, or usefulness of any information available nor does it represent that the use of any information will not infringe privately-owned rights. All viewers/users of this information are responsible for obtaining appropriate professional advice and independently verifying the data.

SURVEYOR'S CERTIFICATE

I, WAYNE R. SILLITOE, A DULY REGISTERED LAND SURVEYOR IN THE STATE OF NEVADA DO HEREBY CERTIFY THAT THIS MAP IS A TRUE AND ACCURATE PLAT OF THE SOUTHEAST 1/4 OF SECTION 27, TOWNSHIP 22 SOUTH, RANGE 63 EAST, M.D.B. & M., CLARK COUNTY, NEVADA, SURVEYED BY ME OR UNDER MY DIRECT SUPERVISION, AT THE INSTANCE OF THE CITY OF HENDERSON, AND THIS SURVEY WAS COMPLETED AND CONTAINS 160.168 ACRES, MORE OR LESS. THIS IS NOT A SUBDIVISION.


WAYNE R. SILLITOE
REGISTERED LAND SURVEYOR No. 2048

BASIS OF BEARINGS: NEVADA STATE COORDINATE SYSTEM, EAST ZONE
COORDINATE SYSTEM: CITY OF HENDERSON

LEGEND

- FOUND G.L.O. SEC. COR. BRASS CAP
- ◊ FOUND G.L.O. 1/4 COR. BRASS CAP
- FOUND G.L.O. 1/16 AND 1/64 COR. BRASS CAP

SCALE: 1" = 200'

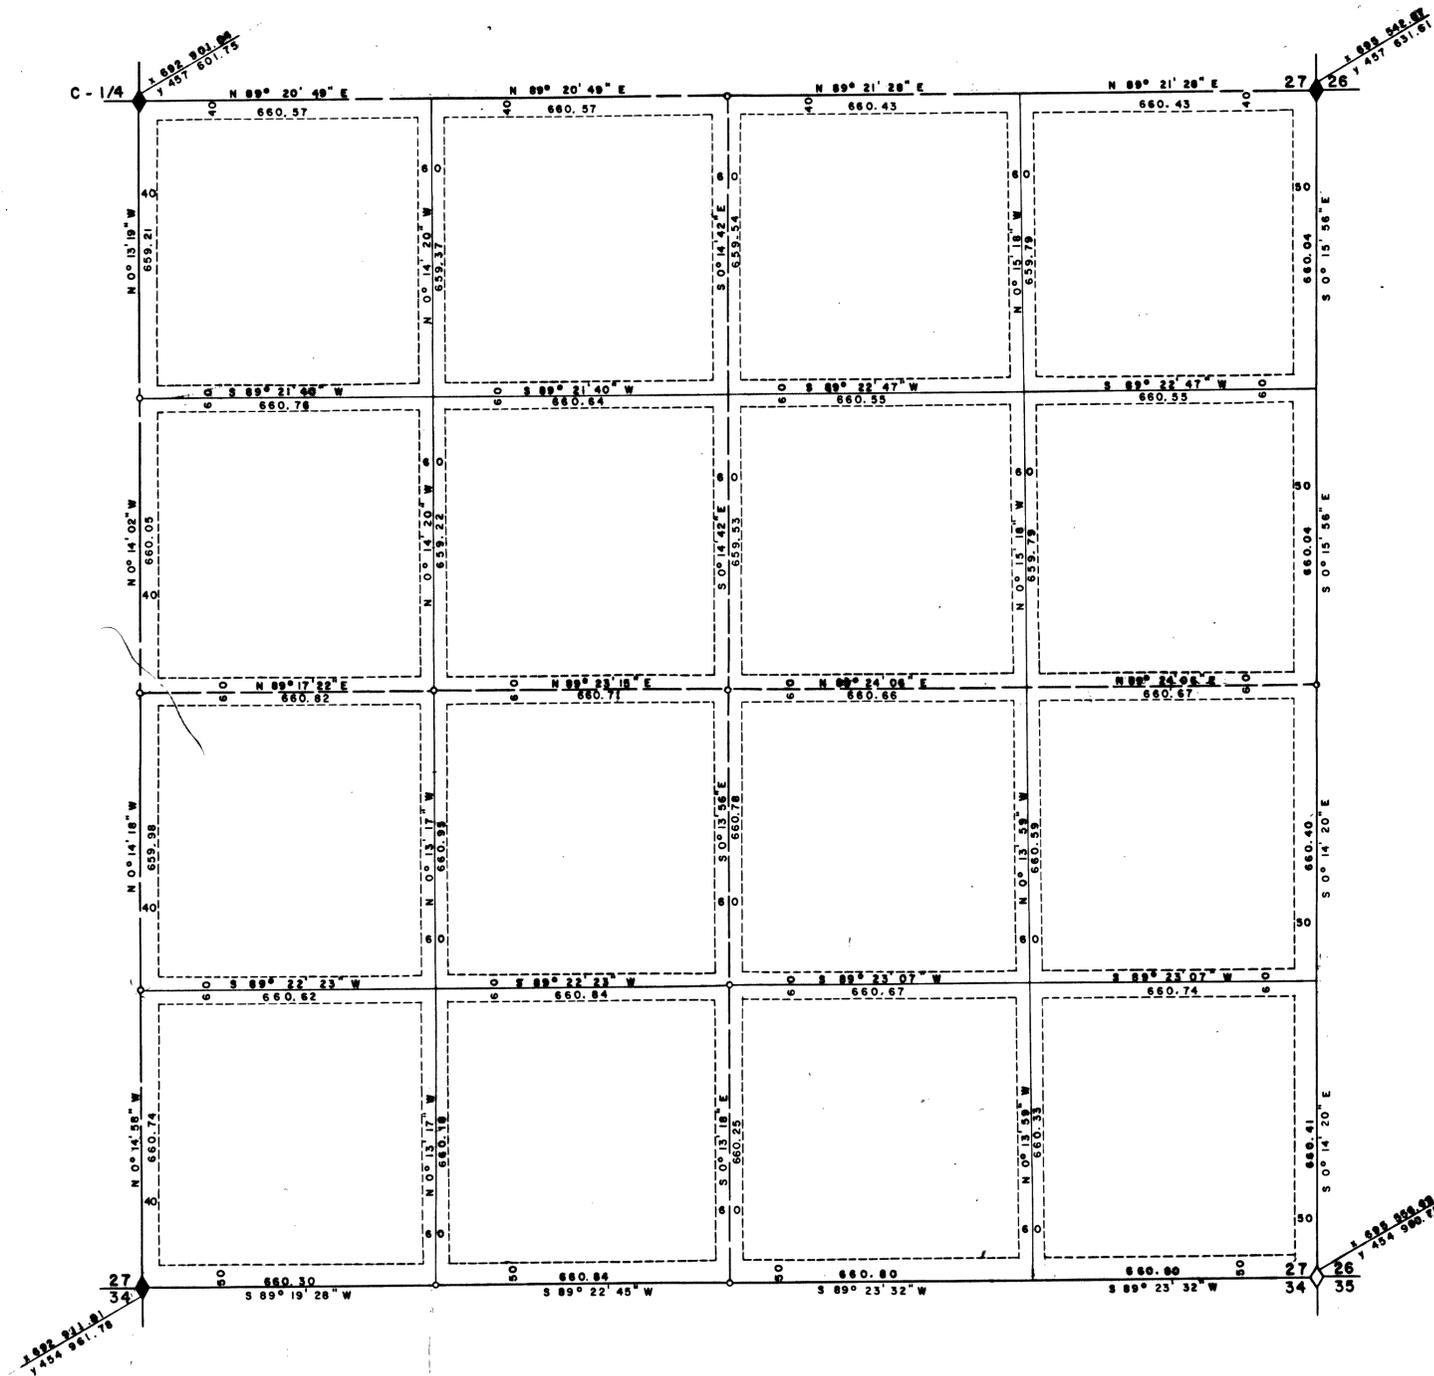

CITY OF HENDERSON, NEVADA		NO. _____												
RECORD OF SURVEY		RECORDED AT THE REQUEST OF												
SE 1/4 OF SEC. 27		CITY OF HENDERSON												
T. 22 S., R. 63 E.		Dated _____ of _____ M.												
		FILE _____ PAGE _____												
		of _____												
		OFFICIAL RECORDS BOOK No. _____												
		CLARK COUNTY NEVADA RECORDS												
		RECORDER												
		No. \$ _____ Deputy												
<table border="1"> <tr> <td colspan="2">APPROVALS</td> <td>DATE</td> <td>SCALE 1" = 200'</td> </tr> <tr> <td>DIRECTOR OF PUBLIC WORKS</td> <td>DRAWN BY</td> <td>CHECKED BY</td> <td></td> </tr> <tr> <td></td> <td colspan="2">DRAWING No.</td> <td></td> </tr> </table>		APPROVALS		DATE	SCALE 1" = 200'	DIRECTOR OF PUBLIC WORKS	DRAWN BY	CHECKED BY			DRAWING No.			
APPROVALS		DATE	SCALE 1" = 200'											
DIRECTOR OF PUBLIC WORKS	DRAWN BY	CHECKED BY												
	DRAWING No.													

01572

DISCLAIMER: This is an unrecorded record of survey. This historical information [data, map, table, numbers, and text] is provided on an As Is, As Available, and With All Faults basis. The City of Henderson, Nevada, its Department of Public Works, its officials and employees, hereinafter referred to as "City" makes no warranty of any kind for this information, express or implied, including but not limited to any warranties of merchantability or fitness for a particular purpose, nor shall the distribution of this information constitute any warranty. The City assumes no responsibility or legal liability for the accuracy, completeness, reliability, timeliness, or usefulness of any information available nor does it represent that the use of any information will not infringe privately-owned rights. All viewers/users of this information are responsible for obtaining appropriate professional advice and independently verifying the data.

SURVEYOR'S CERTIFICATE

I, WAYNE R. SILLITOE, A DULY REGISTERED LAND SURVEYOR IN THE STATE OF NEVADA DO HEREBY CERTIFY THAT THIS MAP IS A TRUE AND ACCURATE PLAT OF THE SOUTHWEST 1/4 OF SECTION 27, TOWNSHIP 22 SOUTH, RANGE 63 EAST, M.D.B. & M., CLARK COUNTY, NEVADA, SURVEYED BY ME OR UNDER MY DIRECT SUPERVISION, AT THE INSTANCE OF THE CITY OF HENDERSON, AND THIS SURVEY WAS COMPLETED AND CONTAINS 160.031 ACRES, MORE OR LESS.

THIS IS NOT A SUBDIVISION.


WAYNE R. SILLITOE
REGISTERED LAND SURVEYOR No. 2048

BASIS OF BEARINGS: NEVADA STATE COORDINATE SYSTEM, EAST ZONE
COORDINATE SYSTEM: CITY OF HENDERSON

LEGEND

-  FOUND G.L.O. SEC. COR. BRASS CAP
-  FOUND G.L.O. 1/4 COR. BRASS CAP
-  FOUND G.L.O. 1/16 AND 1/64 COR. BRASS CAP

SCALE: 1" = 200'

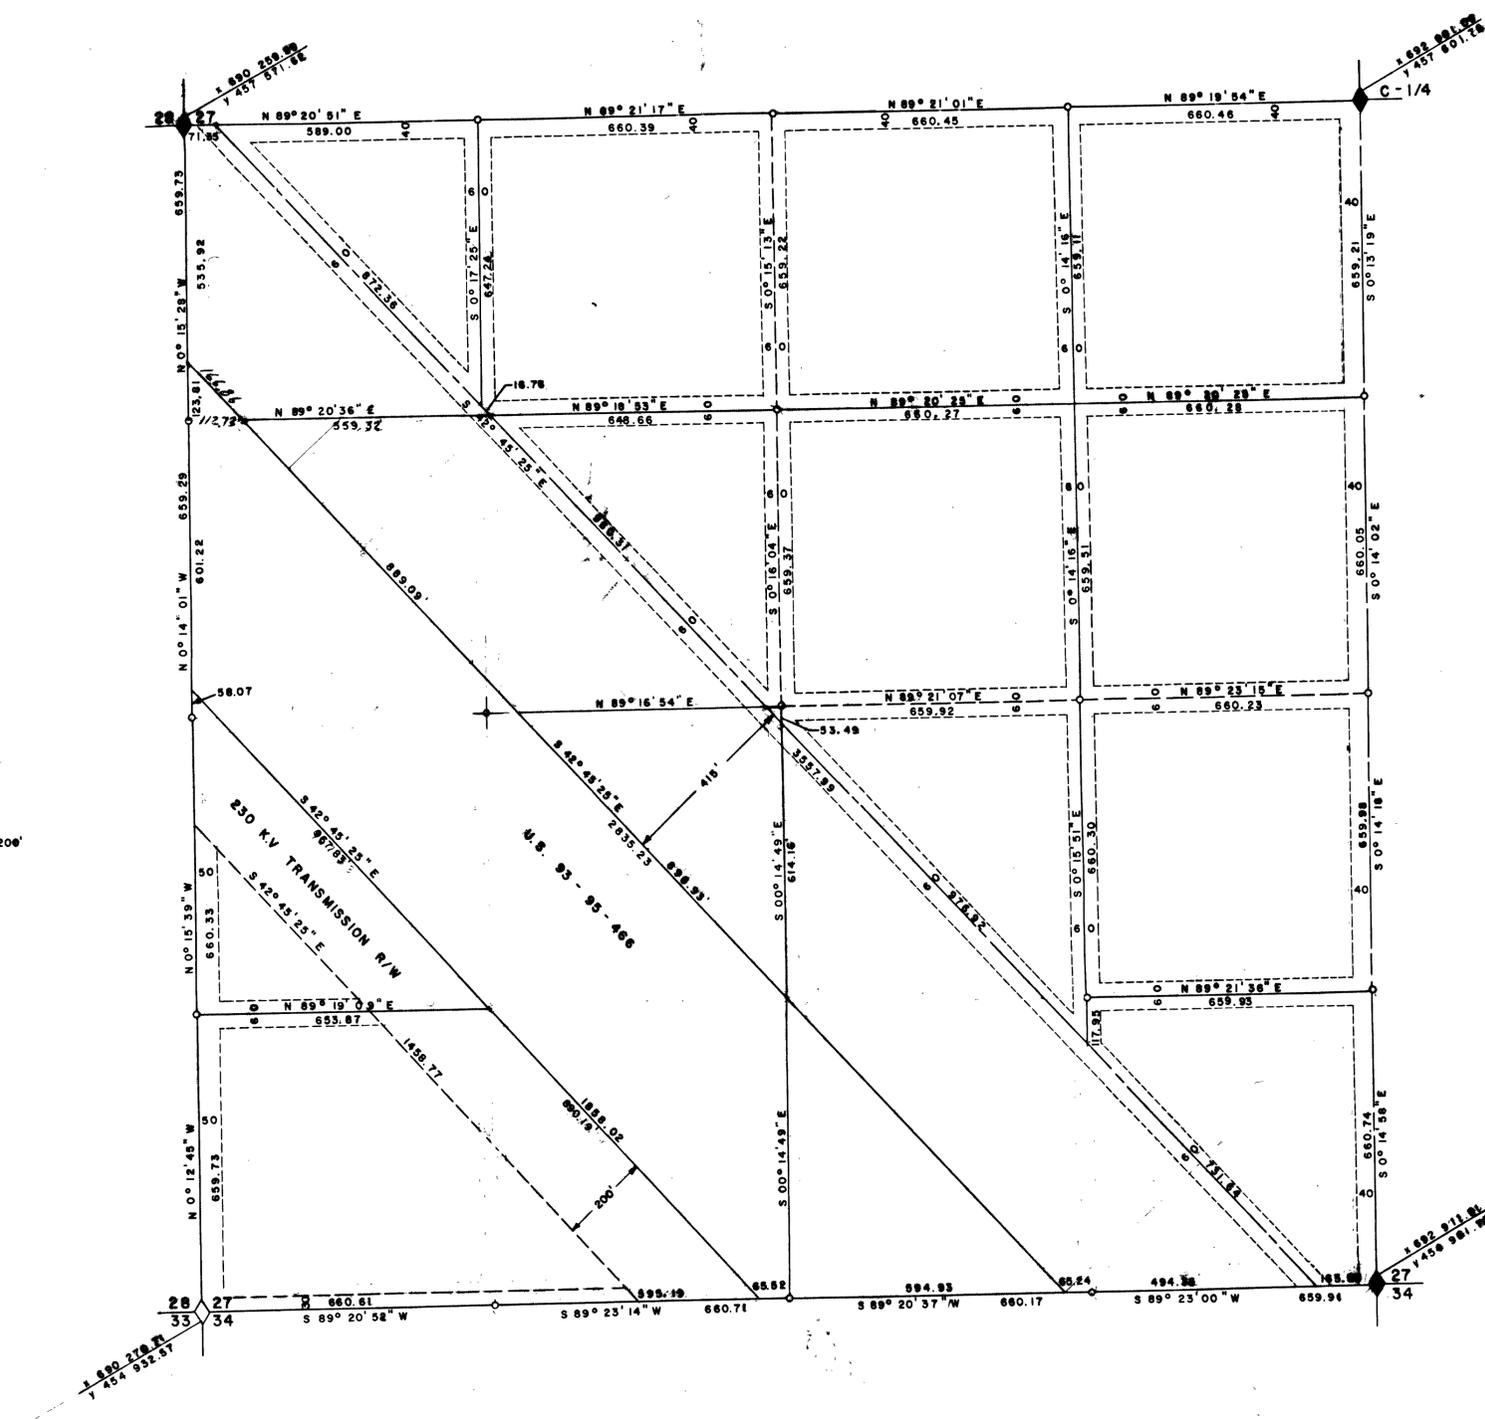

CITY OF HENDERSON, NEVADA			NO. _____
RECORD OF SURVEY			RECORDED AT THE REQUEST OF
SW 1/4 OF SEC. 27			CITY OF HENDERSON
T. 22 S., R. 63 E.			Dated _____ at _____ M.
APPROVALS			FILE _____ PAGE _____
DIRECTOR OF PUBLIC WORKS	DATE	SCALE 1" = 200'	of
	DRAWN BY	CHECKED BY	OFFICIAL RECORDS BOOK No.
			CLARK COUNTY NEVADA RECORDS
		DRAWING No.	RECORDER
			See _____ Deputy

01673

DISCLAIMER: This is an unrecorded record of survey. This historical information [data, map, table, numbers, and text] is provided on an As Is, As Available, and With All Faults basis. The City of Henderson, Nevada, its Department of Public Works, its officials and employees, hereinafter referred to as "City" makes no warranty of any kind for this information, express or implied, including but not limited to any warranties of merchantability or fitness for a particular purpose, nor shall the distribution of this information constitute any warranty. The City assumes no responsibility or legal liability for the accuracy, completeness, reliability, timeliness, or usefulness of any information available nor does it represent that the use of any information will not infringe privately-owned rights. All viewers/users of this information are responsible for obtaining appropriate professional advice and independently verifying the data.

SURVEYOR'S CERTIFICATE

I, WAYNE R. SILLITOE, A DULY REGISTERED LAND SURVEYOR IN THE STATE OF NEVADA DO HEREBY CERTIFY THAT THIS MAP IS A TRUE AND ACCURATE PLAT OF THE NORTHWEST 1/4 OF SECTION 27, TOWNSHIP 22 SOUTH, RANGE 63, M.D.B.&M., CLARK COUNTY, NEVADA, SURVEYED BY ME OR UNDER MY DIRECT SUPERVISION, AT THE INSTANCE OF THE CITY OF HENDERSON, AND THIS SURVEY WAS COMPLETED AND CONTAINS 160.172 ACRES, MORE OR LESS.
THIS IS NOT A SUBDIVISION


WAYNE R. SILLITOE
 REGISTERED LAND SURVEYOR No. 2048

BASIS OF BEARINGS: NEVADA STATE COORDINATE SYSTEM, EAST ZONE
COORDINATE SYSTEM: CITY OF HENDERSON

LEGEND

- ◆ FOUND G.L.O. SEC. COR. BRASS CAP
- ◆ FOUND G.L.O. 1/4 COR. BRASS CAP
- FOUND G.L.O. 1/16 AND 1/64 COR. BRASS CAP

SCALE: 1" = 200'

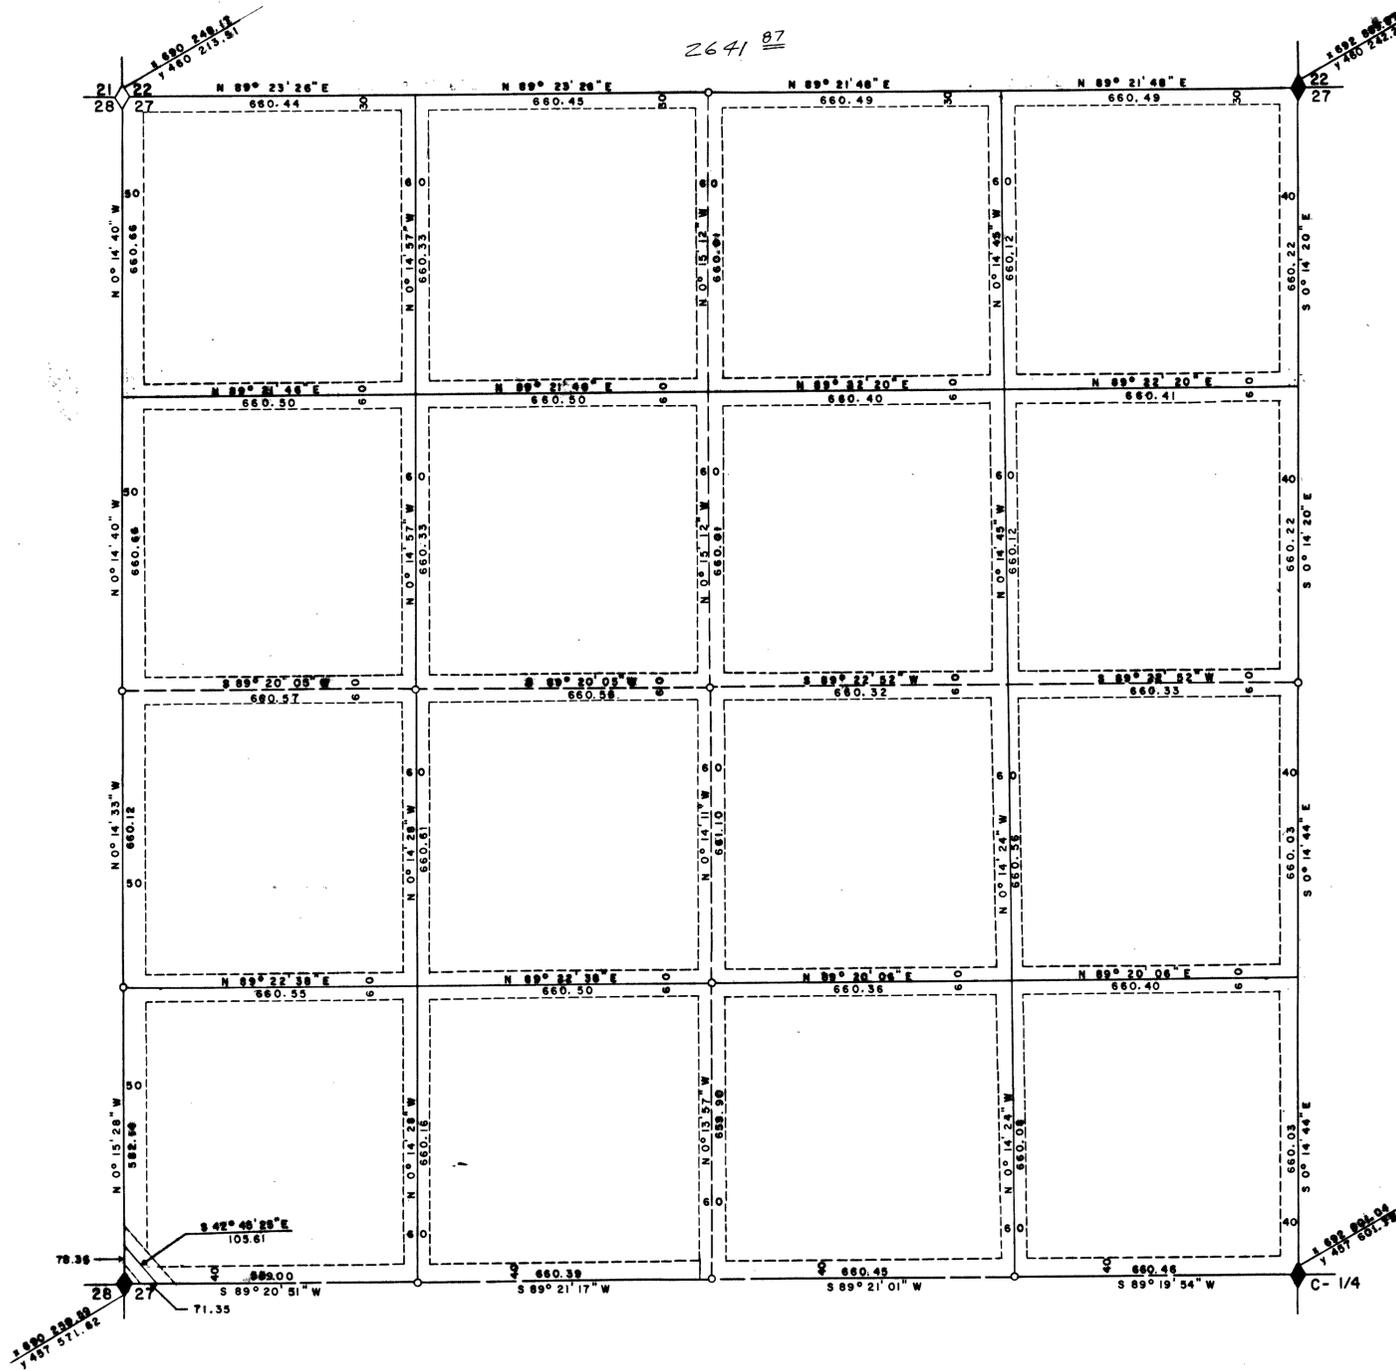

CITY OF HENDERSON, NEVADA		NO. _____
RECORD OF SURVEY		RECORDED AT THE REQUEST OF
NW 1/4 OF SEC. 27		CITY OF HENDERSON
T. 22 S., R. 63 E.		Dated _____ at _____ M.
APPROVALS		FILE _____ PAGE _____
DIRECTOR OF PUBLIC WORKS	DATE _____	of
DRAWN BY _____	CHECKED BY _____	OFFICIAL RECORDS BOOK No. _____
DRAWING No. _____		CLARK COUNTY NEVADA RECORDS
		RECORDER
		fee \$ _____ Deputy

01571