

DISCLAIMER: This is an unrecorded record of survey. This historical information [data, map, table, numbers, and text] is provided on an As Is, As Available, and With All Faults basis. The City of Henderson, Nevada, its Department of Public Works, its officials and employees, hereinafter referred to as "City" makes no warranty of any kind for this information, express or implied, including but not limited to any warranties of merchantability or fitness for a particular purpose, nor shall the distribution of this information constitute any warranty. The City assumes no responsibility or legal liability for the accuracy, completeness, reliability, timeliness, or usefulness of any information available nor does it represent that the use of any information will not infringe privately-owned rights. All viewers/users of this information are responsible for obtaining appropriate professional advice and independently verifying the data.

SURVEYOR'S CERTIFICATE

I, WAYNE R. SILLITOE, A DULY REGISTERED LAND SURVEYOR IN THE STATE OF NEVADA DO HEREBY CERTIFY THAT THIS MAP IS A TRUE AND ACCURATE PLAT OF SECTION 30, TOWNSHIP 22 SOUTH, RANGE 63 EAST, M.D.B. & M., CLARK COUNTY, NEVADA, SURVEYED BY ME OR UNDER MY DIRECT SUPERVISION, AT THE INSTANCE OF THE CITY OF HENDERSON, AND THIS SURVEY WAS COMPLETED AND CONTAINS 626.407 ACRES, MORE OR LESS.

WAYNE R. SILLITOE
REGISTERED LAND SURVEYOR No. 2048

BASIS OF BEARINGS: NEVADA STATE COORDINATE SYSTEM, EAST ZONE
COORDINATE SYSTEM: CITY OF HENDERSON

LEGEND



- ◆ FOUND G.L.O. SEC. COR. BRASS CAP
- ◆ FOUND G.L.O. 1/4 COR. BRASS CAP
- FOUND G.L.O. 1/16 AND 1/64 COR. BRASS CAP
- SET 6" DIA. CON. MON. STAMPED CITY OF HENDERSON

SCALE: 1" = 300'

CITY OF HENDERSON, NEVADA		NO. _____	
RECORD OF SURVEY		RECORDED AT THE REQUEST OF CITY OF HENDERSON	
SEC. 30, T. 22S., R. 63E.		Dated _____ of _____ M.	
		FILE _____ PAGE _____	
		of _____	
		OFFICIAL RECORDS BOOK No. _____	
		CLARK COUNTY NEVADA RECORDS RECORDER	
APPROVALS	DATE	SCALE 1" = 300'	
DIRECTOR OF PUBLIC WORKS	DRAWN BY	CHECKED BY	
		DRAWING No. _____	
		Fee \$ _____ Deputy	

01582

DISCLAIMER: This is an unrecorded record of survey. This historical information [data, map, table, numbers, and text] is provided on an As Is, As Available, and With All Faults basis. The City of Henderson, Nevada, its Department of Public Works, its officials and employees, hereinafter referred to as "City" makes no warranty of any kind for this information, express or implied, including but not limited to any warranties of merchantability or fitness for a particular purpose, nor shall the distribution of this information constitute any warranty. The City assumes no responsibility or legal liability for the accuracy, completeness, reliability, timeliness, or usefulness of any information available nor does it represent that the use of any information will not infringe privately-owned rights. All viewers/users of this information are responsible for obtaining appropriate professional advice and independently verifying the data.

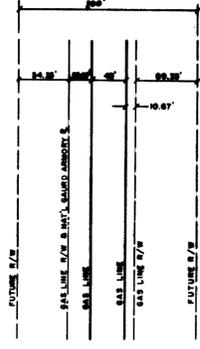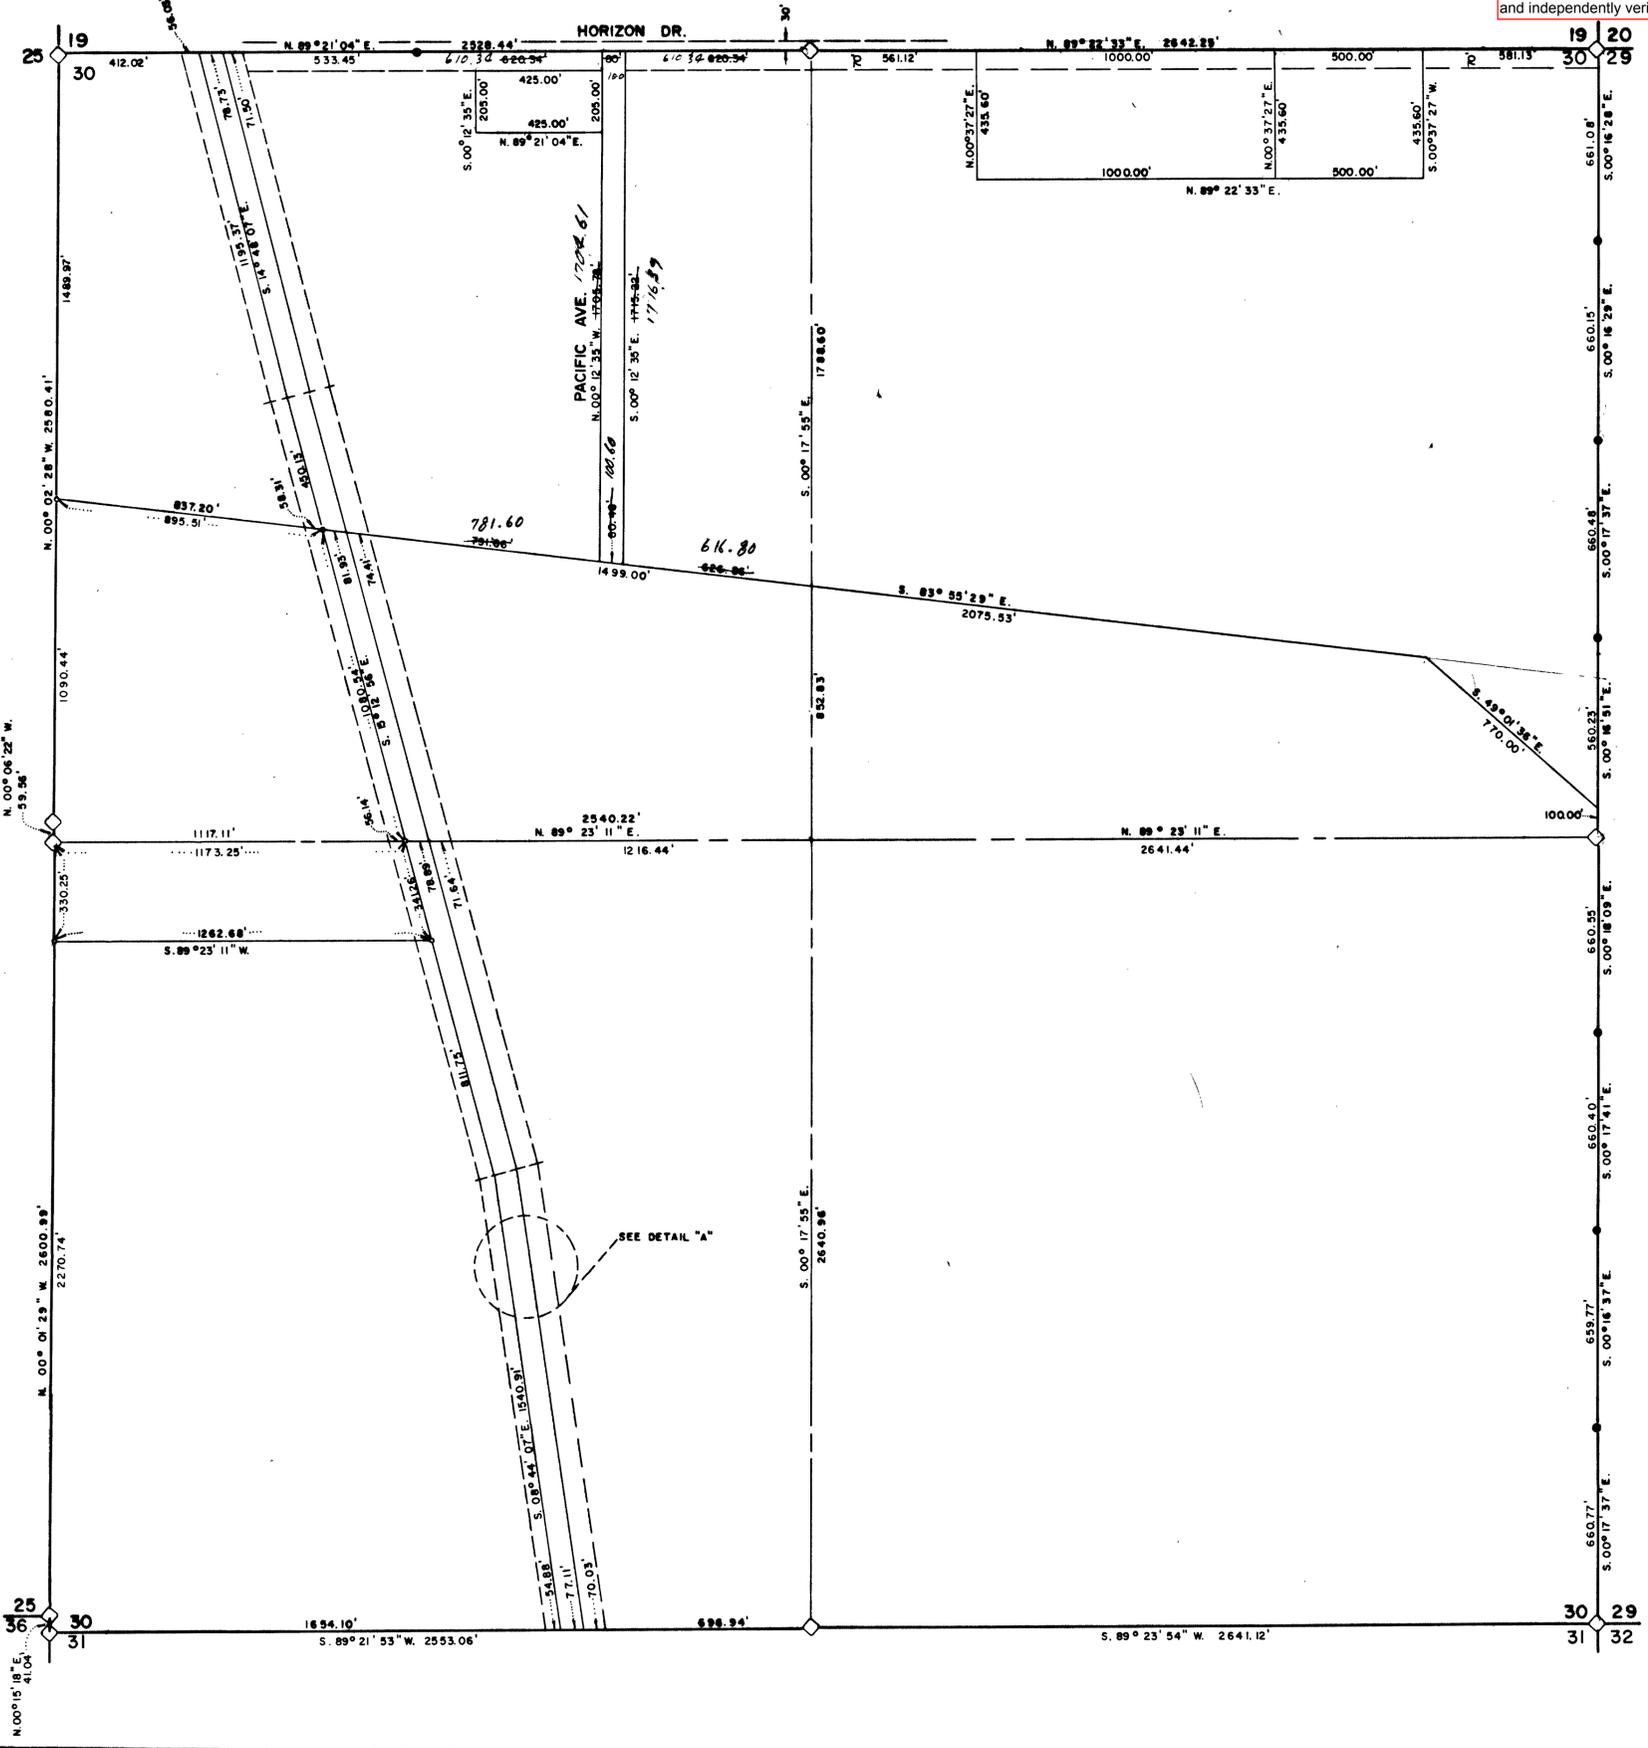

DETAIL "A"



SCALE IN FEET



NOTE

BASIS OF BEARINGS: NEVADA STATE COORDINATE SYSTEM, EAST ZONE

LEGEND

- ◆ INDICATES BLM BRASS CAP AT SECTION & QUARTER SECTION CORNERS, FOUND AS SHOWN HEREON.
- INDICATES BLM BRASS CAP, FOUND AS SHOWN HEREON.
- INDICATES 1/2" RE-BAR SET AS SHOWN HEREON.

SURVEYOR'S CERTIFICATE



WAYNE R. SILLITOE, A DULY LICENSED LAND SURVEYOR, NEVADA NO. 2048, DO HEREBY CERTIFY THAT THIS MAP IS A TRUE AND CORRECT PLAT OF THE LAND SURVEYED BY ME OR UNDER MY DIRECT SUPERVISION AT THE INSTANCE OF THE CITY OF HENDERSON, AND DESCRIBED AS ALL OF SECTION 30, TOWNSHIP 22 SOUTH, RANGE 63 EAST, MOUNT DIABLO BASE AND MERIDIAN, IN THE CITY OF HENDERSON, COUNTY OF CLARK, STATE OF NEVADA, COMPLETED THIS 24th DAY OF JUNE, 1989. THIS SURVEY IS NOT INTENDED TO BE A SUBDIVISION.

WAYNE R. SILLITOE, NEVADA LAND SURVEYOR NO. 2048

CITY OF HENDERSON		N.O. _____	
MAP FOR RECORD OF SURVEY		RECORDED AT THE REQUEST OF	
SEC. 30, T. 22S., R. 63 E., M. D. B. & M.		CITY OF HENDERSON	
APPROVALS		DATE: 6/24/89	SCALE: 1" = 300'
DR. BY: MIKE PRINCE	CK. BY: W.R.S.		
DIRECTOR OF PUBLIC WORKS	DRG. NO.:		
		FILE _____ OF _____	
		OFFICIAL RECORDS BOOK NO. _____	
		CLARK COUNTY NEVADA RECORDS	
		RECORDER _____	
		FEE \$ _____ DEPUTY _____	

01583

DISCLAIMER: This is an unrecorded record of survey. This historical information [data, map, table, numbers, and text] is provided on an As Is, As Available, and With All Faults basis. The City of Henderson, Nevada, its Department of Public Works, its officials and employees, hereinafter referred to as "City" makes no warranty of any kind for this information, express or implied, including but not limited to any warranties of merchantability or fitness for a particular purpose, nor shall the distribution of this information constitute any warranty. The City assumes no responsibility or legal liability for the accuracy, completeness, reliability, timeliness, or usefulness of any information available nor does it represent that the use of any information will not infringe privately-owned rights. All viewers/users of this information are responsible for obtaining appropriate professional advice and independently verifying the data.


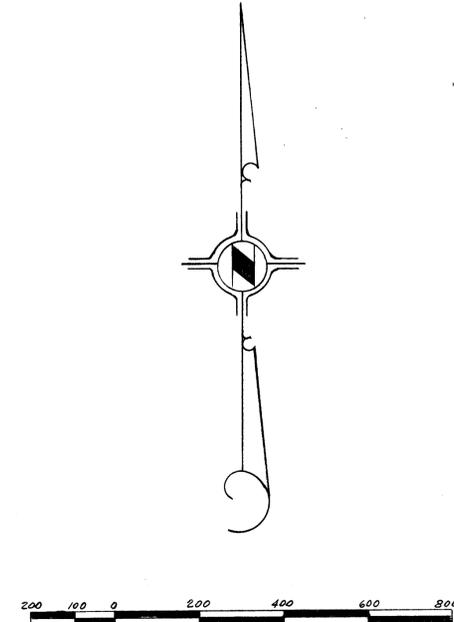
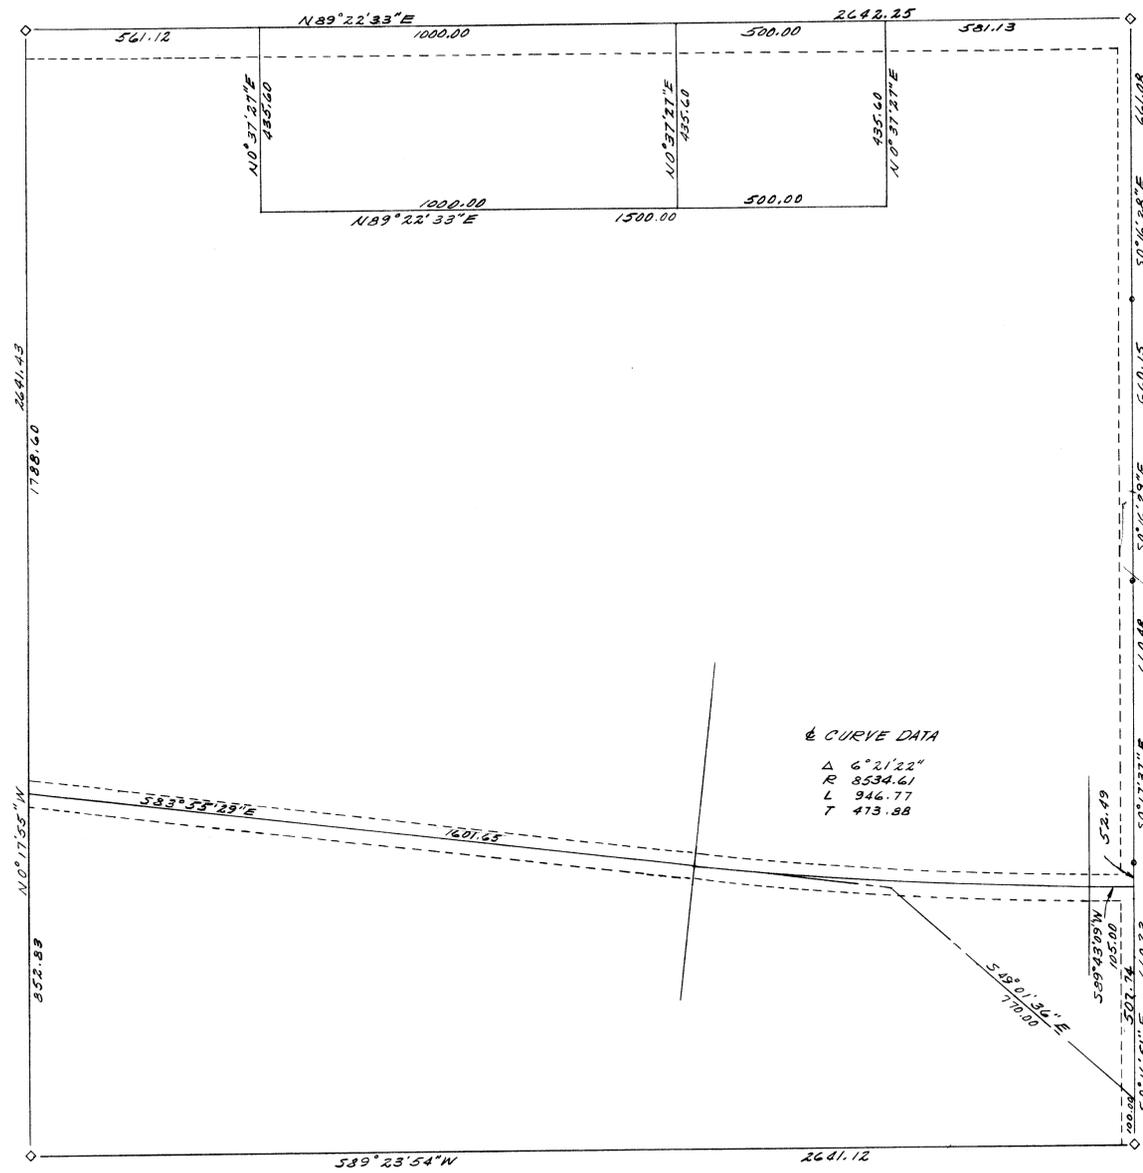


HENDERSON, NEVADA

SURVEY PLAT


NE 1/4 SEC. 30 T.22S., R.63E., M.D.M.

DISCLAIMER: This is an unrecorded record of survey.
 This historical information [data, map, table, numbers, and text] is provided on an As Is, As Available, and With All Faults basis. The City of Henderson, Nevada, its Department of Public Works, its officials and employees, hereinafter referred to as "City" makes no warranty of any kind for this information, express or implied, including but not limited to any warranties of merchantability or fitness for a particular purpose, nor shall the distribution of this information constitute any warranty.
 The City assumes no responsibility or legal liability for the accuracy, completeness, reliability, timeliness, or usefulness of any information available nor does it represent that the use of any information will not infringe privately-owned rights.
 All viewers/users of this information are responsible for obtaining appropriate professional advice and independently verifying the data.

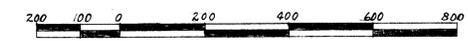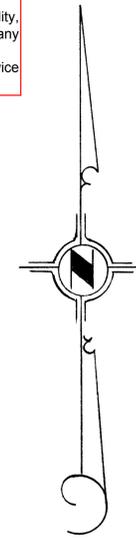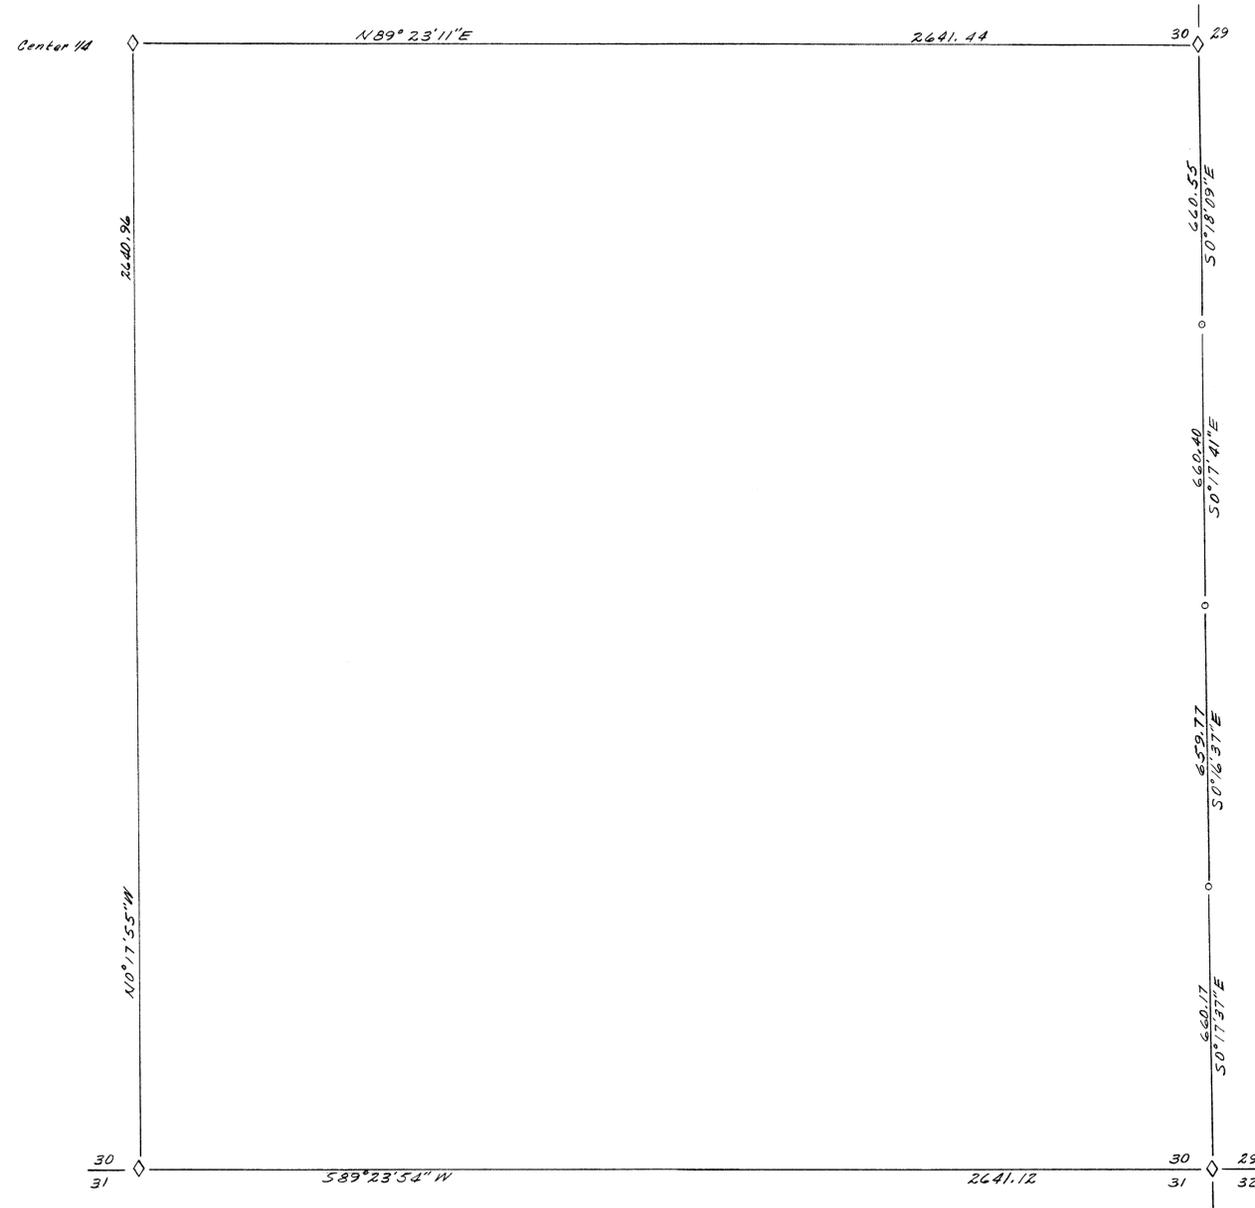

HENDERSON, NEVADA
SURVEY PLAT S.E. 1/4
SEC. 30, T. 22 S., R. 63 E., M. D. M.

DISCLAIMER: This is an unrecorded record of survey.
 This historical information [data, map, table, numbers, and text] is provided on an As Is, As Available, and With All Faults basis. The City of Henderson, Nevada, its Department of Public Works, its officials and employees, hereinafter referred to as "City" makes no warranty of any kind for this information, express or implied, including but not limited to any warranties of merchantability or fitness for a particular purpose, nor shall the distribution of this information constitute any warranty.
 The City assumes no responsibility or legal liability for the accuracy, completeness, reliability, timeliness, or usefulness of any information available nor does it represent that the use of any information will not infringe privately-owned rights.
 All viewers/users of this information are responsible for obtaining appropriate professional advice and independently verifying the data.

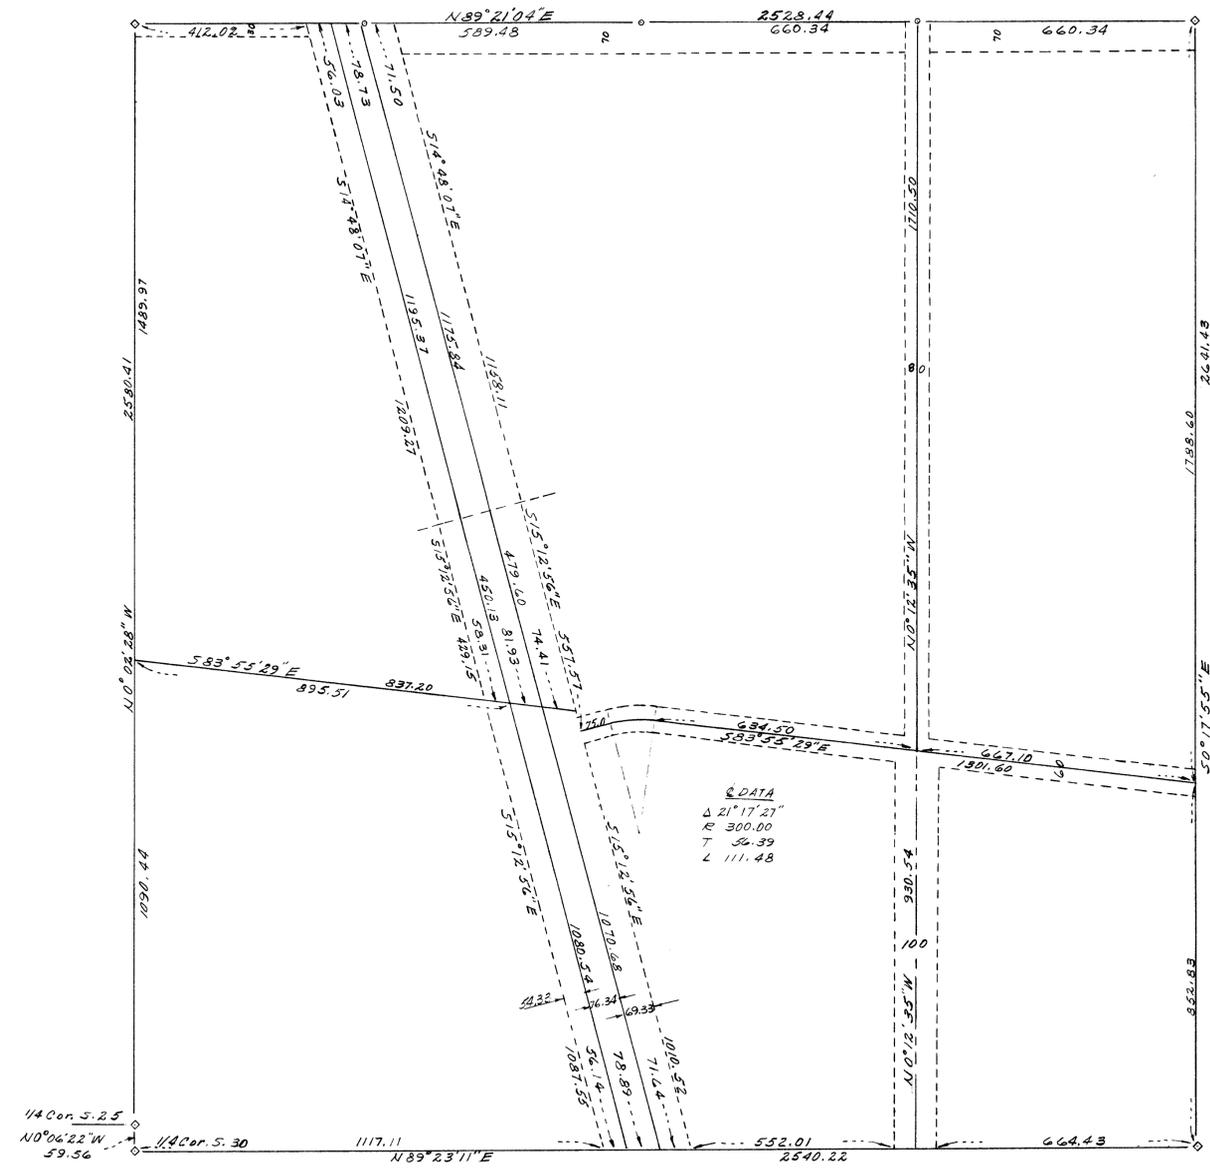

Scale - 1" = 20'

HENDERSON, NEVADA
SURVEY PLAT
NW 1/4 SEC. 30, T. 22 S., R. 63 E., M. D.M.