

DISCLAIMER: This is an unrecorded record of survey. This historical information [data, map, table, numbers, and text] is provided on an As Is, As Available, and With All Faults basis. The City of Henderson, Nevada, its Department of Public Works, its officials and employees, hereinafter referred to as "City" makes no warranty of any kind for this information, express or implied, including but not limited to any warranties of merchantability or fitness for a particular purpose, nor shall the distribution of this information constitute any warranty. The City assumes no responsibility or legal liability for the accuracy, completeness, reliability, timeliness, or usefulness of any information available nor does it represent that the use of any information will not infringe privately-owned rights. All viewers/users of this information are responsible for obtaining appropriate professional advice and independently verifying the data.

SURVEYOR'S CERTIFICATE

I, WAYNE R. SILLITOE, A DULY REGISTERED LAND SURVEYOR IN THE STATE OF NEVADA DO HEREBY CERTIFY THAT THIS MAP IS A TRUE AND ACCURATE PLAT OF THE LAND TO BE ANNEXED BY THE CITY OF HENDERSON, BEING ALL OF SECTION 34, TOWNSHIP 22 SOUTH, RANGE 63 EAST, M.D.B.M., CLARK COUNTY, NEVADA, SURVEYED BY ME OR UNDER MY DIRECT SUPERVISION, AT THE INSTANCE OF THE CITY OF HENDERSON, AND THIS SURVEY WAS COMPLETED AND CONTAINS ACRES, MORE OR LESS.

WAYNE R. SILLITOE
REGISTERED LAND SURVEYOR No. 2048

BASIS OF BEARINGS: NEVADA STATE COORDINATE SYSTEM, EAST ZONE

APPROVALS

APPROVED: APPROVED THIS DAY OF BY THE CITY PLANNING COMMISSION OF THE CITY OF HENDERSON, CLARK COUNTY, STATE OF NEVADA.

R. W. DIETRICH
CHAIRMAN

APPROVED: APPROVED AND ACCEPTED THIS DAY OF BY THE CITY COUNCIL OF THE CITY OF HENDERSON, CLARK COUNTY, STATE OF NEVADA, BY ORDINANCE No.

ATTEST: CITY CLERK W. R. HAMPTON MAYOR


ANNEX TO CITY OF HENDERSON CLARK COUNTY, NEVADA

LEGEND

-  FOUND G.L.O. SEC. COR. BRASS CAP
-  FOUND G.L.O. 1/4 COR. BRASS CAP
-  SET 6" DIA. CON. MON. STAMPED CITY OF HENDERSON

CITY OF HENDERSON, NEVADA		NO. _____
RECORD OF SURVEY		RECORDED AT THE REQUEST OF CITY OF HENDERSON
SEC. 34, T.22S, R.63E.		Dated _____ of _____ M.
APPROVALS		FILE _____ PAGE _____
DIRECTOR OF PUBLIC WORKS	DATE	OFFICIAL RECORDS BOOK No. _____
DRAWN BY	CHECKED BY	CLARK COUNTY NEVADA RECORDS RECORDER
DRAWING No.		Fee \$ _____ Deputy

01588

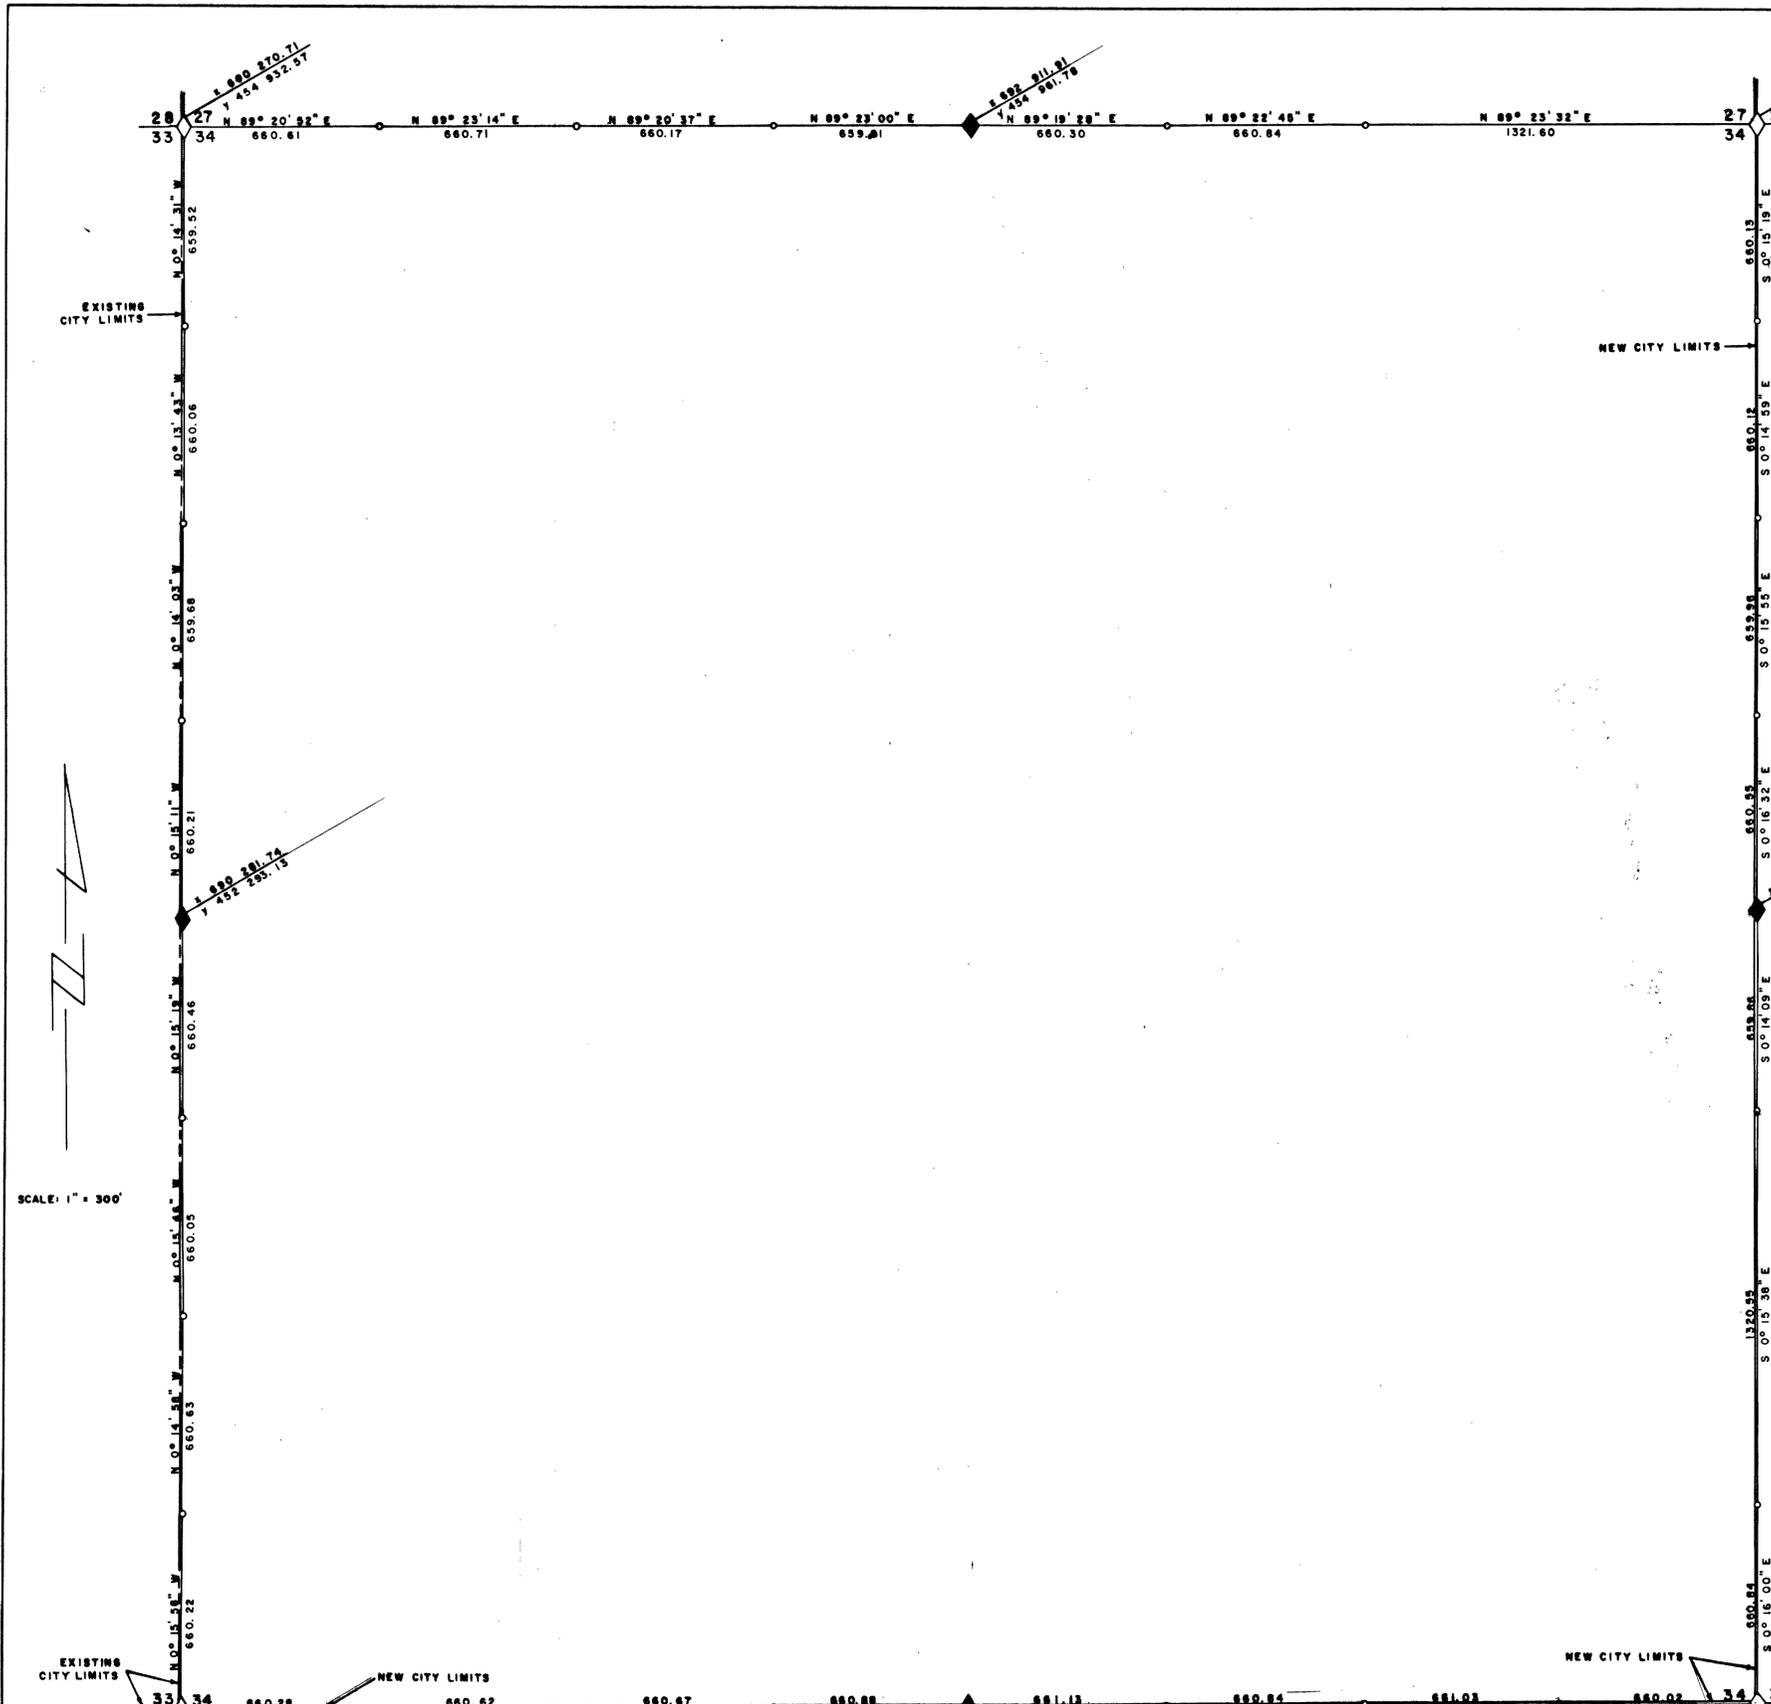

DISCLAIMER: This is an unrecorded record of survey. This historical information [data, map, table, numbers, and text] is provided on an As Is, As Available, and With All Faults basis. The City of Henderson, Nevada, its Department of Public Works, its officials and employees, hereinafter referred to as "City" makes no warranty of any kind for this information, express or implied, including but not limited to any warranties of merchantability or fitness for a particular purpose, nor shall the distribution of this information constitute any warranty. The City assumes no responsibility or legal liability for the accuracy, completeness, reliability, timeliness, or usefulness of any information available nor does it represent that the use of any information will not infringe privately-owned rights. All viewers/users of this information are responsible for obtaining appropriate professional advice and independently verifying the data.

SURVEYOR'S CERTIFICATE

I, WAYNE R. SILLITOE, A DULY REGISTERED LAND SURVEYOR IN THE STATE OF NEVADA DO HEREBY CERTIFY THAT THIS MAP IS A TRUE AND ACCURATE PLAT OF THE NORTHEAST 1/4 OF SECTION 34, TOWNSHIP 22 SOUTH, RANGE 63 EAST, M.D.B. & M., CLARK COUNTY, NEVADA, SURVEYED BY ME OR UNDER MY DIRECT SUPERVISION, AT THE INSTANCE OF THE CITY OF HENDERSON, AND THIS SURVEY WAS COMPLETED AND CONTAINS 160.213 ACRES, MORE OR LESS.


THIS IS NOT A SUBDIVISION.

WAYNE R. SILLITOE
REGISTERED LAND SURVEYOR No. 2048

BASIS OF BEARINGS: NEVADA STATE COORDINATE SYSTEM, EAST ZONE
COORDINATE SYSTEM: CITY OF HENDERSON

LEGEND

- ◆ FOUND G.L.O. SEC. COR. BRASS CAP
- ◆ FOUND G.L.O. 1/4 COR. BRASS CAP
- FOUND G.L.O. 1/16 AND 1/64 COR. BRASS CAP

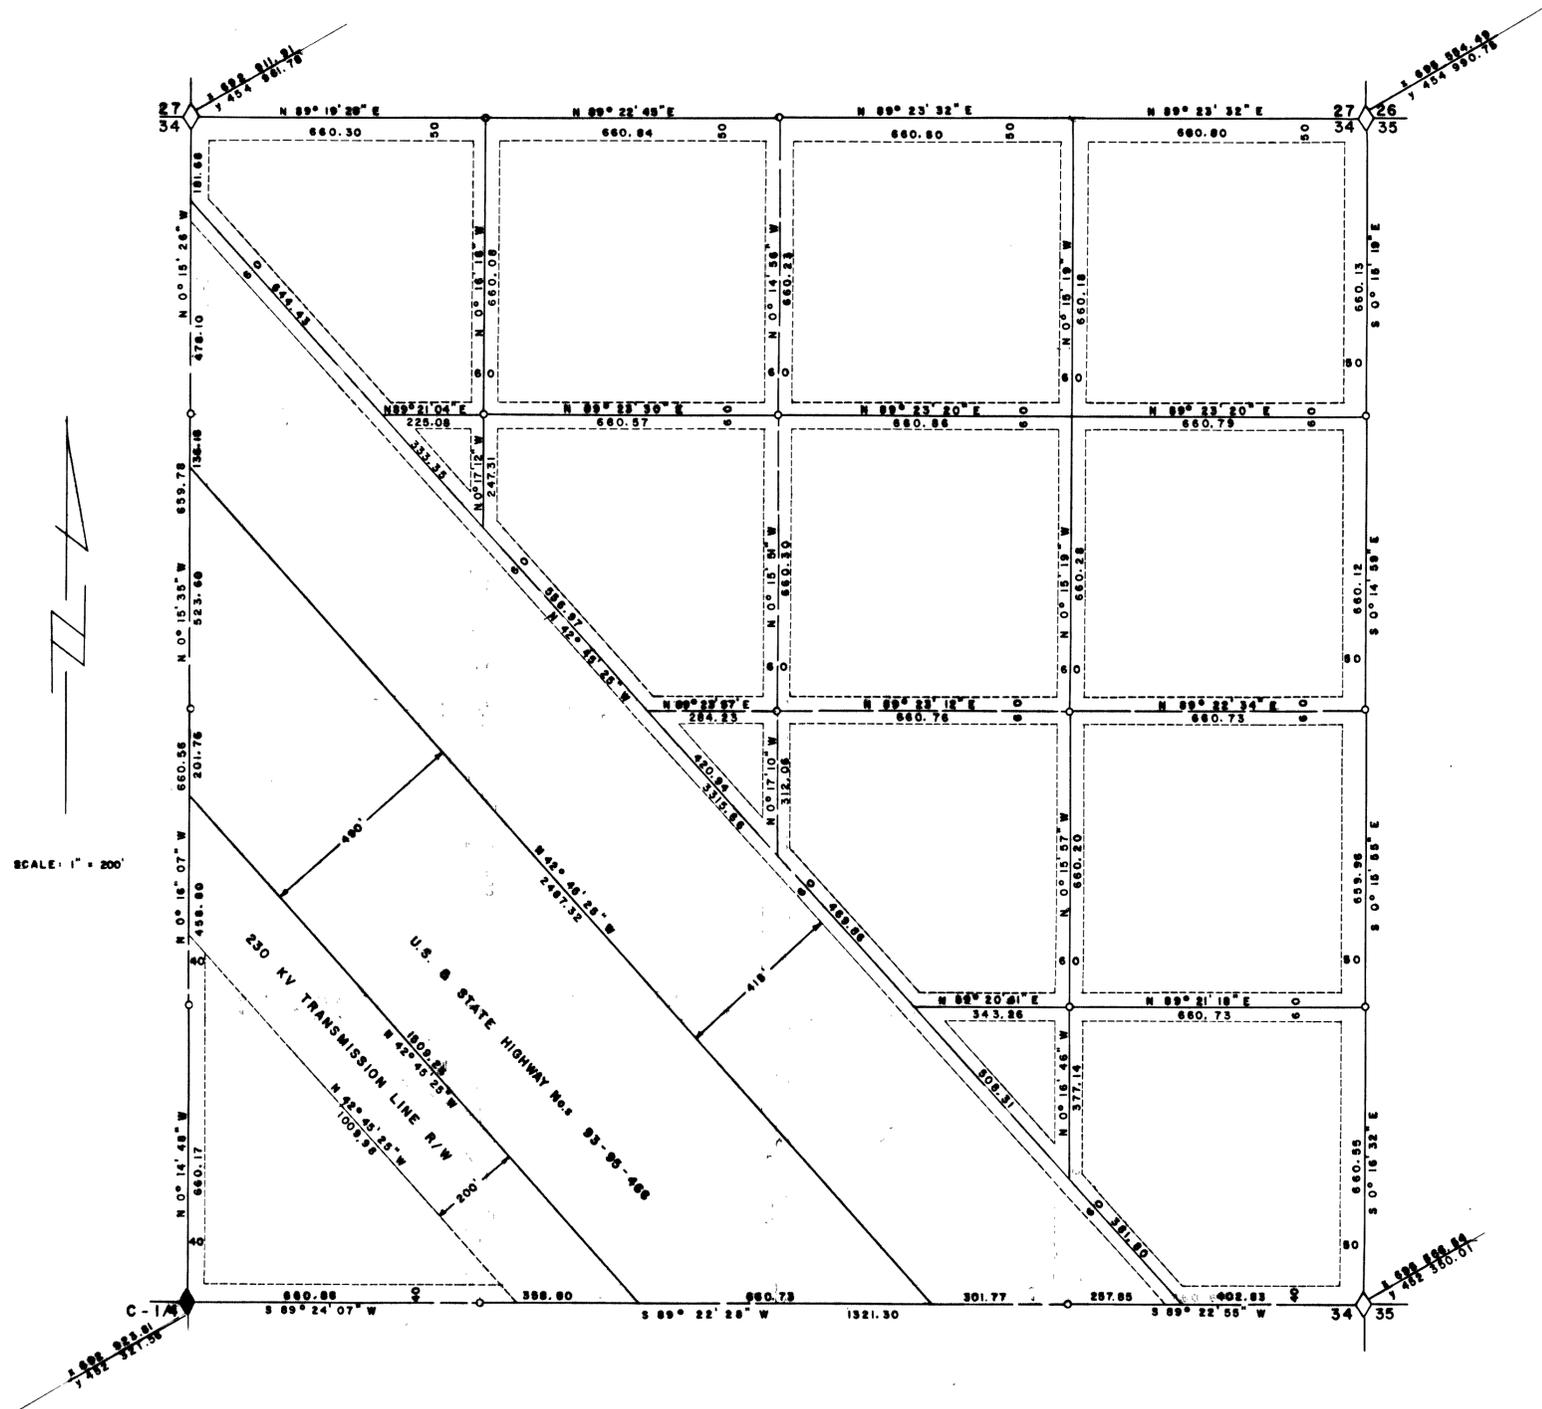

SCALE: 1" = 200'

CITY OF HENDERSON, NEVADA		NO. _____
RECORD OF SURVEY		RECORDED AT THE REQUEST OF
NE 1/4 OF SEC. 34		CITY OF HENDERSON
T. 22 S., R. 63 E.		Dated _____ of _____ M.
		FILE _____ PAGE _____
		of _____
		OFFICIAL RECORDS BOOK No. _____
		CLARK COUNTY NEVADA RECORDS
		RECORDER
APPROVALS	DATE	SCALE 1" = 200'
DIRECTOR OF PUBLIC WORKS	DRAWN BY	CHECKED BY
	DRAWING No. _____	fee \$ _____ Deputy

01589

SEW SEC. 34
T22S R63E
01591

DISCLAIMER: This is an unrecorded record of survey. This historical information [data, map, table, numbers, and text] is provided on an As Is, As Available, and With All Faults basis. The City of Henderson, Nevada, its Department of Public Works, its officials and employees, hereinafter referred to as "City" makes no warranty of any kind for this information, express or implied, including but not limited to any warranties of merchantability or fitness for a particular purpose, nor shall the distribution of this information constitute any warranty. The City assumes no responsibility or legal liability for the accuracy, completeness, reliability, timeliness, or usefulness of any information available nor does it represent that the use of any information will not infringe privately-owned rights. All viewers/users of this information are responsible for obtaining appropriate professional advice and independently verifying the data.

SURVEYOR'S CERTIFICATE

I, WAYNE R. SILLITOE, A DULY REGISTERED LAND SURVEYOR IN THE STATE OF NEVADA DO HEREBY CERTIFY THAT THIS MAP IS A TRUE AND ACCURATE PLAT OF THE SOUTHEAST 1/4 OF SECTION 34, TOWNSHIP 22 SOUTH, RANGE 63 EAST, M.D.B. & M., CLARK COUNTY, NEVADA, SURVEYED BY ME OR UNDER MY DIRECT SUPERVISION, AT THE INSTANCE OF THE CITY OF HENDERSON, AND THIS SURVEY WAS COMPLETED AND CONTAINS 160.239 ACRES, MORE OR LESS.

THIS IS NOT A SUBDIVISION


WAYNE R. SILLITOE
REGISTERED LAND SURVEYOR No. 2048

BASIS OF BEARINGS: NEVADA STATE COORDINATE SYSTEM, EAST ZONE
COORDINATE SYSTEM: CITY OF HENDERSON

LEGEND

-  FOUND G.L.O. SEC. COR. BRASS CAP
-  FOUND G.L.O. 1/4 COR. BRASS CAP
-  FOUND G.L.O. 1/16 AND 1/64 COR. BRASS CAP

SCALE: 1" = 200'

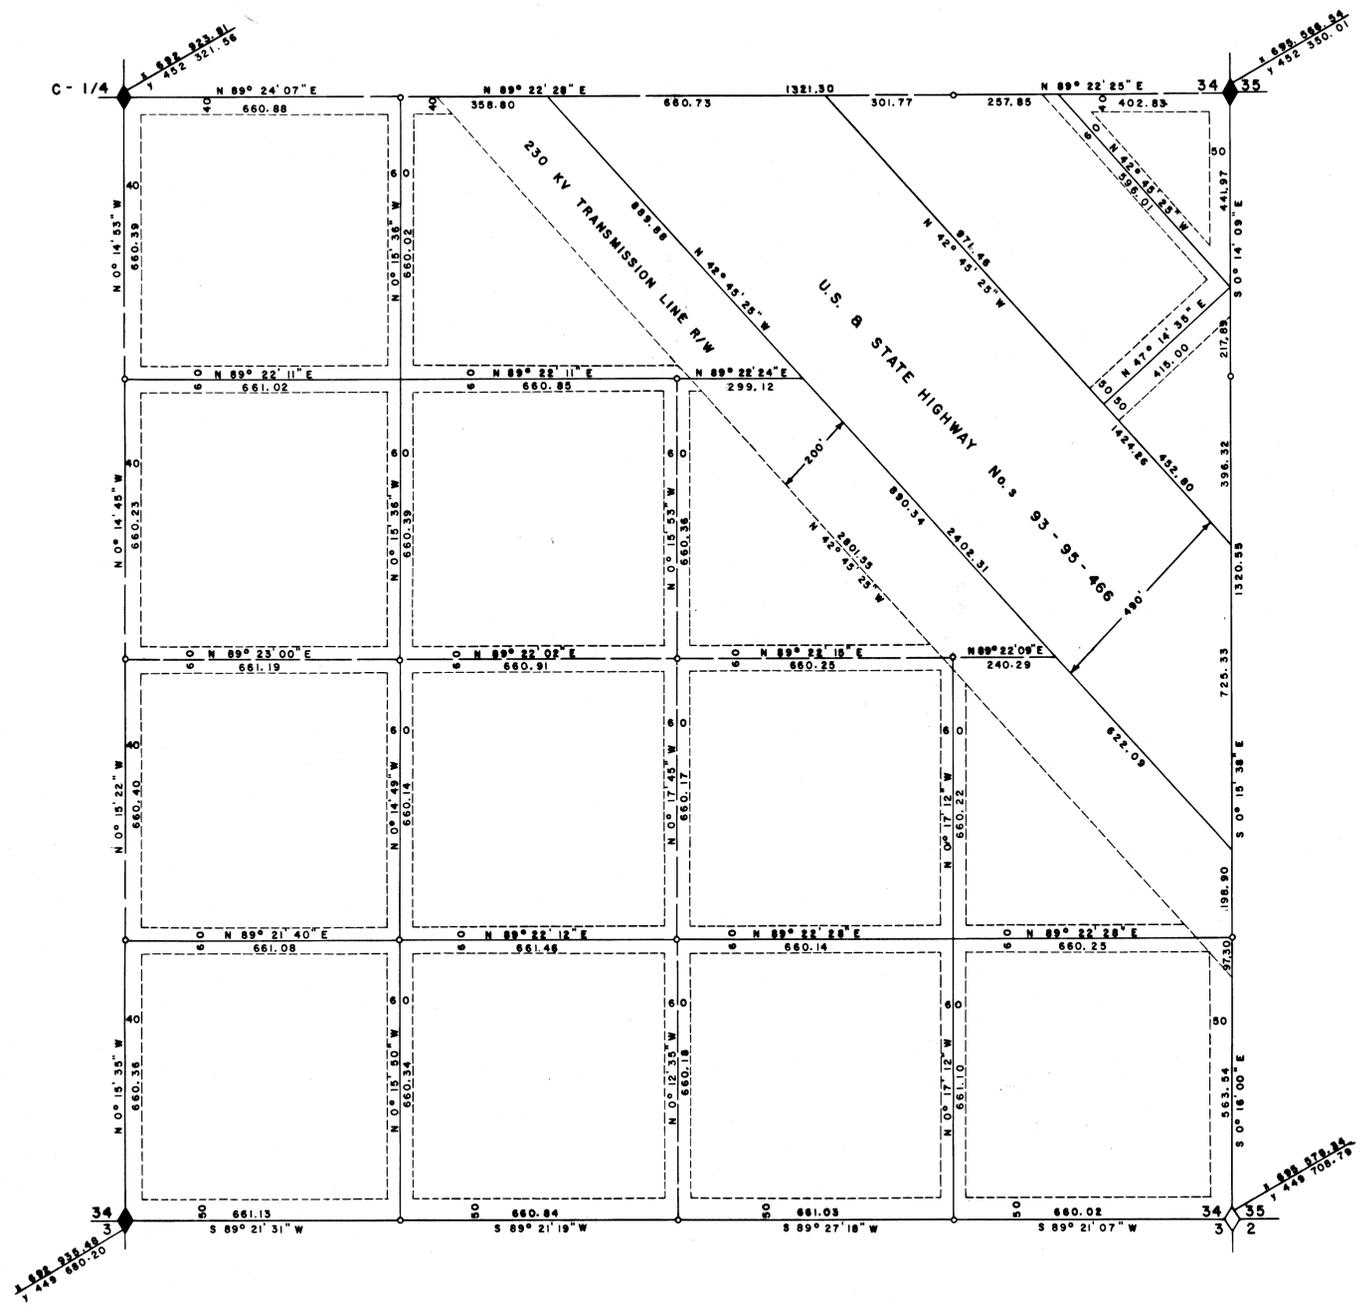

CITY OF HENDERSON, NEVADA		NO. _____									
RECORD OF SURVEY		RECORDED AT THE REQUEST OF									
SE 1/4 OF SEC. 34		CITY OF HENDERSON									
T. 22 S., R. 63 E.		Dated _____ of _____ M.									
		FILE _____ PAGE _____									
		of _____									
		OFFICIAL RECORDS BOOK No. _____									
		CLARK COUNTY NEVADA RECORDS RECORDER									
		Fee \$ _____ Deputy									
<table border="1"> <tr> <td>APPROVALS</td> <td>DATE</td> <td>SCALE 1" = 200'</td> </tr> <tr> <td>DIRECTOR OF PUBLIC WORKS</td> <td>DRAWN BY</td> <td>CHECKED BY</td> </tr> <tr> <td></td> <td>DRAWING No.</td> <td></td> </tr> </table>		APPROVALS	DATE	SCALE 1" = 200'	DIRECTOR OF PUBLIC WORKS	DRAWN BY	CHECKED BY		DRAWING No.		
APPROVALS	DATE	SCALE 1" = 200'									
DIRECTOR OF PUBLIC WORKS	DRAWN BY	CHECKED BY									
	DRAWING No.										

01591


DRAWING NUMBER
FM-01592

PLAN HOLD CORPORATION - TORRANCE - CALIFORNIA
REGISTERED PROFESSIONAL SURVEYOR - LICENSE NO. 708434

SW 1/4 SEC. 34
T 22 S R 63 E

PEEL PROTECTIVE STRIP TO EXPOSE ADHESIVE. POSITION EDGE OF PRINT ON THIS LINE AND RUB TO ADHERE.

PLAN HOLD

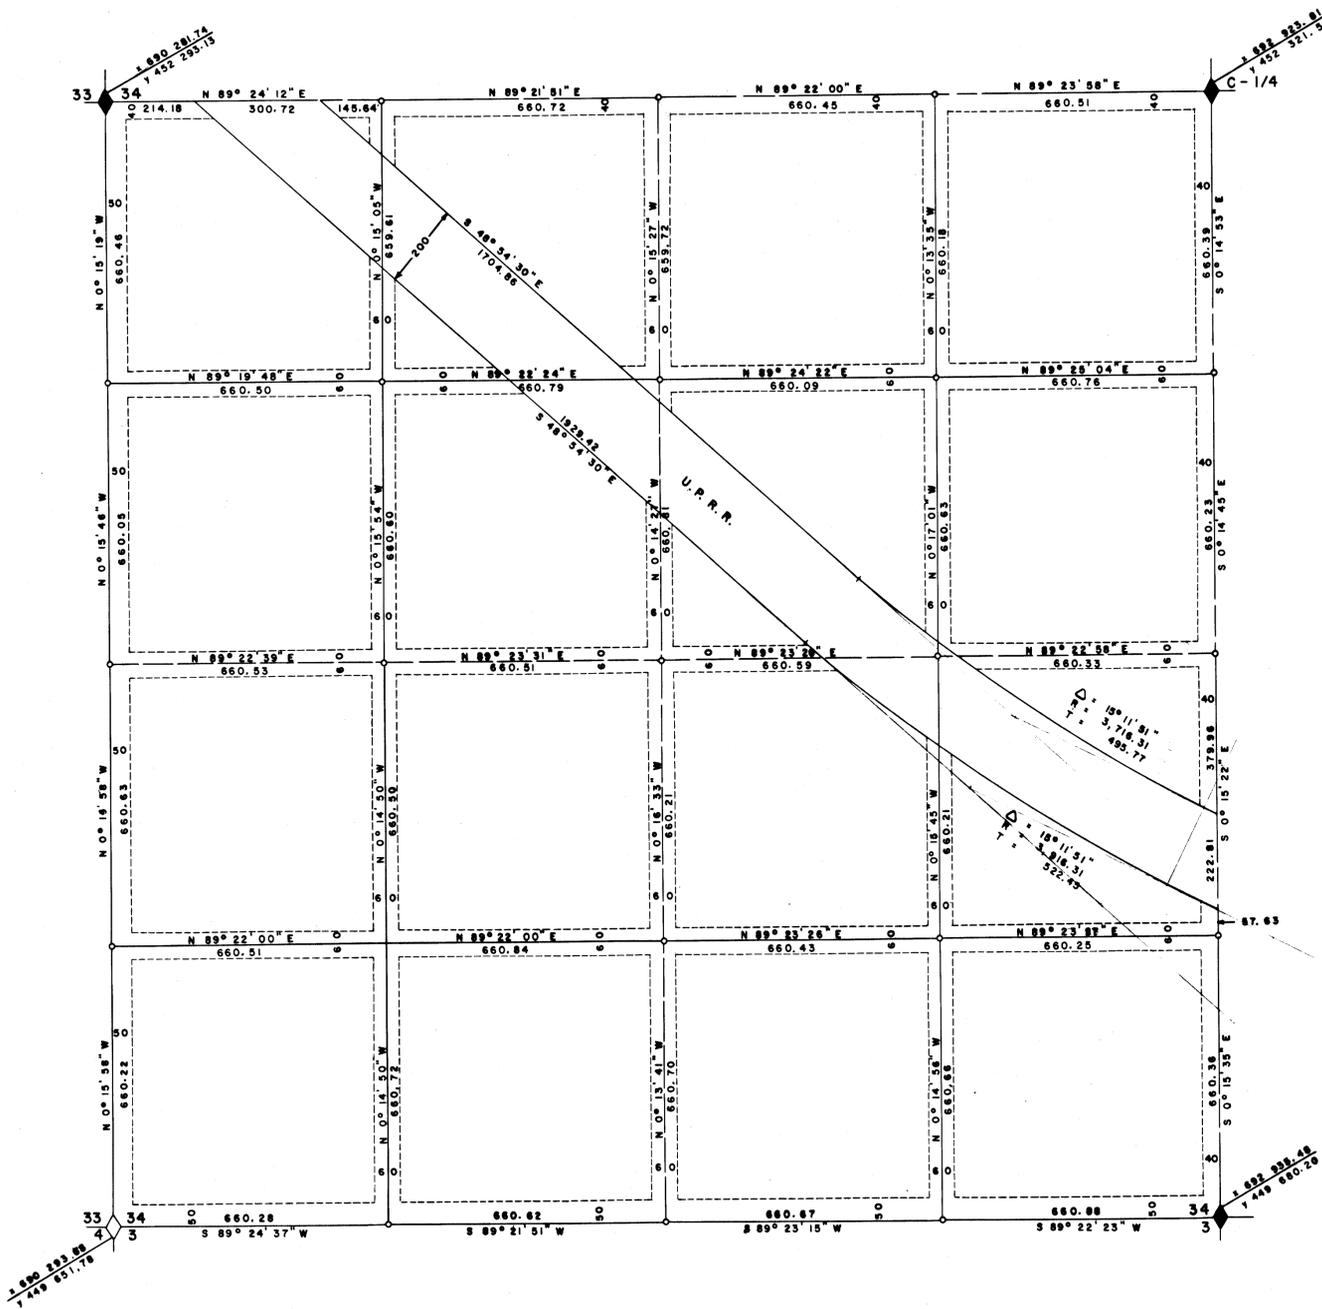

SCALE: 1" = 200'

DISCLAIMER: This is an unrecorded record of survey. This historical information [data, map, table, numbers, and text] is provided on an As Is, As Available, and With All Faults basis. The City of Henderson, Nevada, its Department of Public Works, its officials and employees, hereinafter referred to as "City" makes no warranty of any kind for this information, express or implied, including but not limited to any warranties of merchantability or fitness for a particular purpose, nor shall the distribution of this information constitute any warranty. The City assumes no responsibility or legal liability for the accuracy, completeness, reliability, timeliness, or usefulness of any information available nor does it represent that the use of any information will not infringe privately-owned rights. All viewers/users of this information are responsible for obtaining appropriate professional advice and independently verifying the data.

SURVEYOR'S CERTIFICATE

I, WAYNE R. SILLITOE, A DULY REGISTERED LAND SURVEYOR IN THE STATE OF NEVADA DO HEREBY CERTIFY THAT THIS MAP IS A TRUE AND ACCURATE PLAT OF THE SOUTHWEST 1/4 OF SECTION 34, TOWNSHIP 22 SOUTH, RANGE 63 EAST, M.D.B.M., CLARK COUNTY, NEVADA, SURVEYED BY ME OR UNDER MY DIRECT SUPERVISION, AT THE INSTANCE OF THE CITY OF HENDERSON, AND THIS SURVEY WAS COMPLETED AND CONTAINS 160.211 ACRES, MORE OR LESS.

WAYNE R. SILLITOE
REGISTERED LAND SURVEYOR No. 2048

BASIS OF BEARINGS: NEVADA STATE COORDINATE SYSTEM, EAST ZONE
COORDINATE SYSTEM CITY OF HENDERSON

LEGEND

- FOUND G.L.O. SEC. COR. BRASS CAP
- FOUND G.L.O. 1/4 COR. BRASS CAP
- FOUND G.L.O. 1/16 AND 1/64 COR. BRASS CAP

CITY OF HENDERSON, NEVADA			NO. _____
RECORD OF SURVEY			RECORDED AT THE REQUEST OF
SW 1/4 OF SEC. 34			CITY OF HENDERSON
T. 22 S., R. 63 E.			Dated _____ of _____ M.
APPROVALS		DATE	FILE _____ PAGE _____
DIRECTOR OF PUBLIC WORKS		DRAWN BY	of
		CHECKED BY	OFFICIAL RECORDS BOOK No.
		DRAWING No.	CLARK COUNTY NEVADA RECORDS
			RECORDER
			fee \$ _____ Deputy

01592

NW 1/4 SEC. 34 T22S R63E. 01590

DISCLAIMER: This is an unrecorded record of survey. This historical information [data, map, table, numbers, and text] is provided on an As Is, As Available, and With All Faults basis. The City of Henderson, Nevada, its Department of Public Works, its officials and employees, hereinafter referred to as "City" makes no warranty of any kind for this information, express or implied, including but not limited to any warranties of merchantability or fitness for a particular purpose, nor shall the distribution of this information constitute any warranty. The City assumes no responsibility or legal liability for the accuracy, completeness, reliability, timeliness, or usefulness of any information available nor does it represent that the use of any information will not infringe privately-owned rights. All viewers/users of this information are responsible for obtaining appropriate professional advice and independently verifying the data.

SURVEYOR'S CERTIFICATE

I, WAYNE R. SILLITOE, A DULY REGISTERED LAND SURVEYOR IN THE STATE OF NEVADA DO HEREBY CERTIFY THAT THIS MAP IS A TRUE AND ACCURATE PLAT OF THE NORTHWEST OF SECTION 34, TOWNSHIP 22 SOUTH, RANGE 63 EAST, M.D.B. & M., CLARK COUNTY, NEVADA, SURVEYED BY ME OR UNDER MY DIRECT SUPERVISION, AT THE INSTANCE OF THE CITY OF HENDERSON, AND THIS SURVEY WAS COMPLETED AND CONTAINS 160.12 ACRES, MORE OR LESS.


WAYNE R. SILLITOE
REGISTERED LAND SURVEYOR No. 2048

BASIS OF BEARINGS: NEVADA STATE COORDINATE SYSTEM, EAST ZONE
COORDINATE SYSTEM: CITY OF HENDERSON

LEGEND

- ◆ FOUND G.L.O. SEC. COR. BRASS CAP
- ◆ FOUND G.L.O. 1/4 COR. BRASS CAP
- FOUND G.L.O. 1/16 AND 1/64 COR. BRASS CAP

SCALE: 1" = 200'

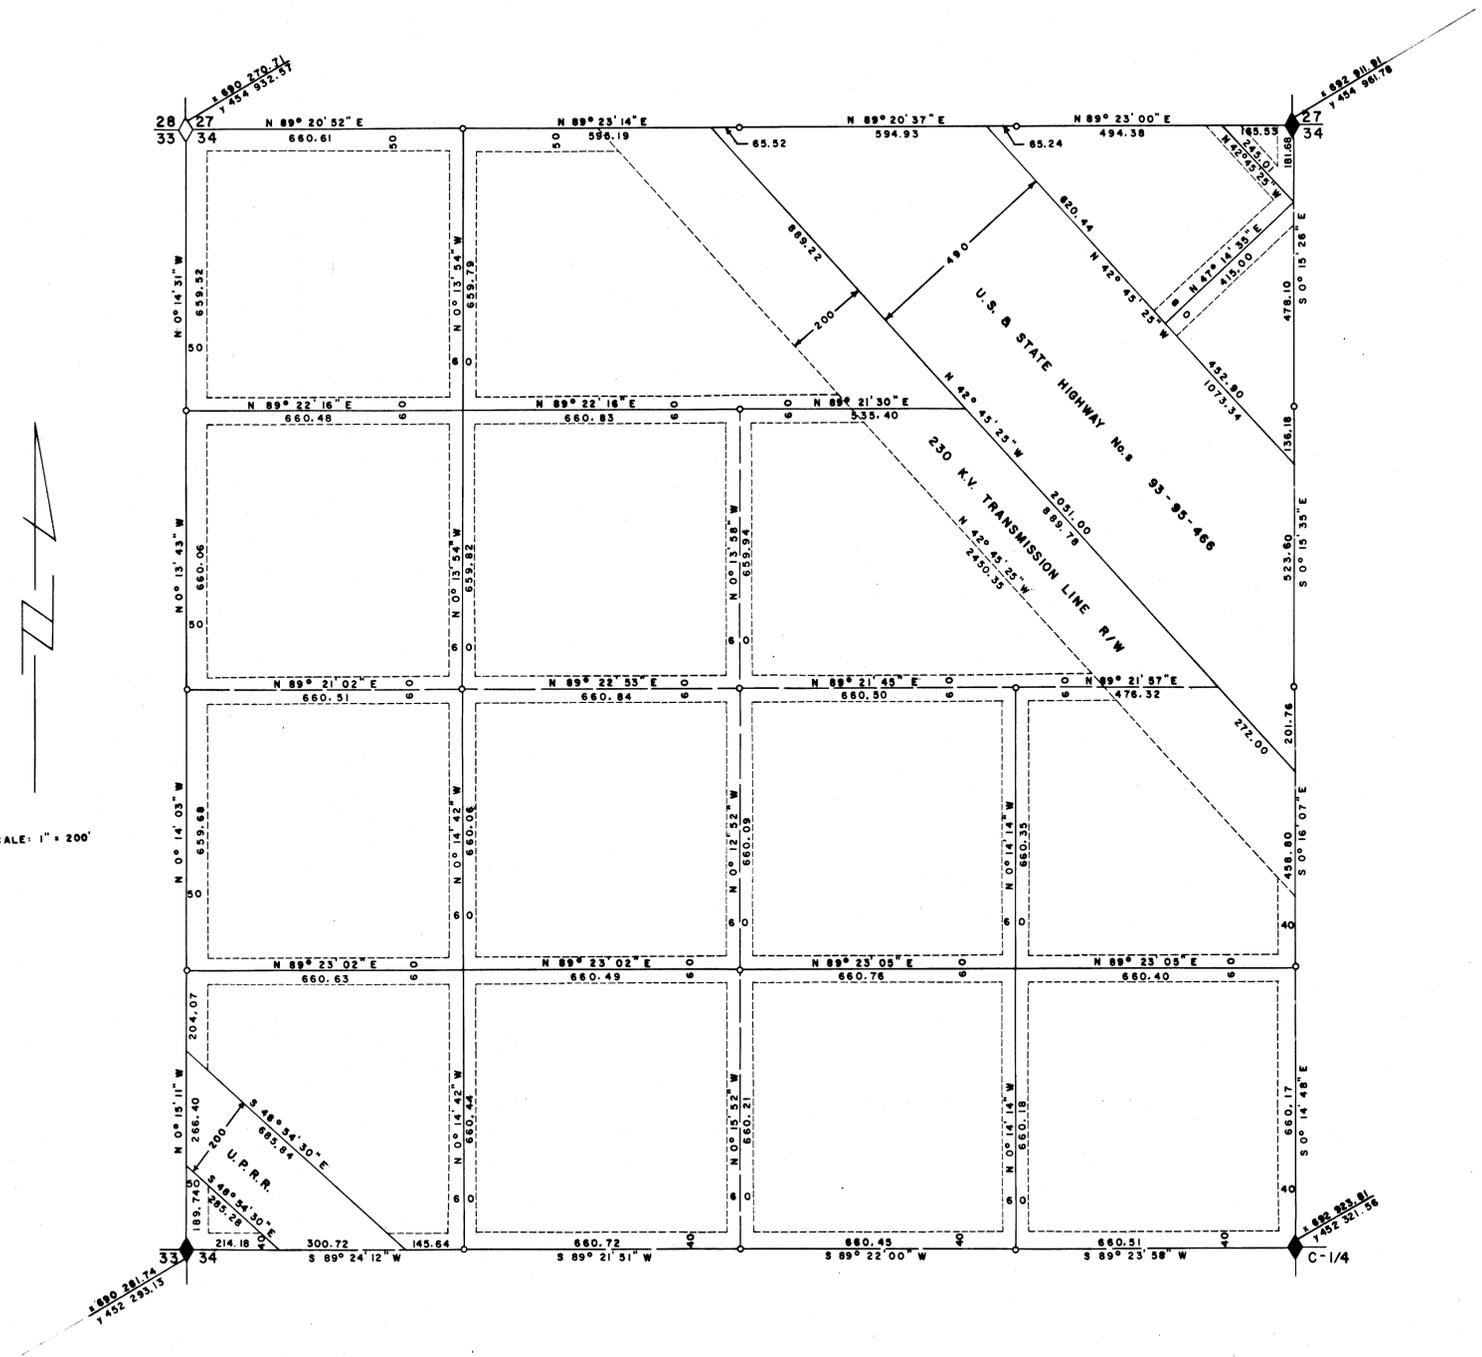

CITY OF HENDERSON, NEVADA		NO. _____
RECORD OF SURVEY		RECORDED AT THE REQUEST OF
NW 1/4 OF SEC. 34		CITY OF HENDERSON
T. 22 S., R. 63 E.		Dated _____ at _____ M.
APPROVALS		FILE _____ PAGE _____
DIRECTOR OF PUBLIC WORKS	DATE	of
	DRAWN BY	OFFICIAL RECORDS BOOK No.
	CHECKED BY	CLARK COUNTY NEVADA RECORDS
	DRAWING No.	RECORDER
		fee \$ _____ Deputy

01590