


# RECORD OF SURVEY

**DISCLAIMER:** This is an unrecorded record of survey. This historical information [data, map, table, numbers, and text] is provided on an As Is, As Available, and With All Faults basis. The City of Henderson, Nevada, its Department of Public Works, its officials and employees, hereinafter referred to as "City" makes no warranty of any kind for this information, express or implied, including but not limited to any warranties of merchantability or fitness for a particular purpose, nor shall the distribution of this information constitute any warranty. The City assumes no responsibility or legal liability for the accuracy, completeness, reliability, timeliness, or usefulness of any information available nor does it represent that the use of any information will not infringe privately-owned rights. All viewers/users of this information are responsible for obtaining appropriate professional advice and independently verifying the data.

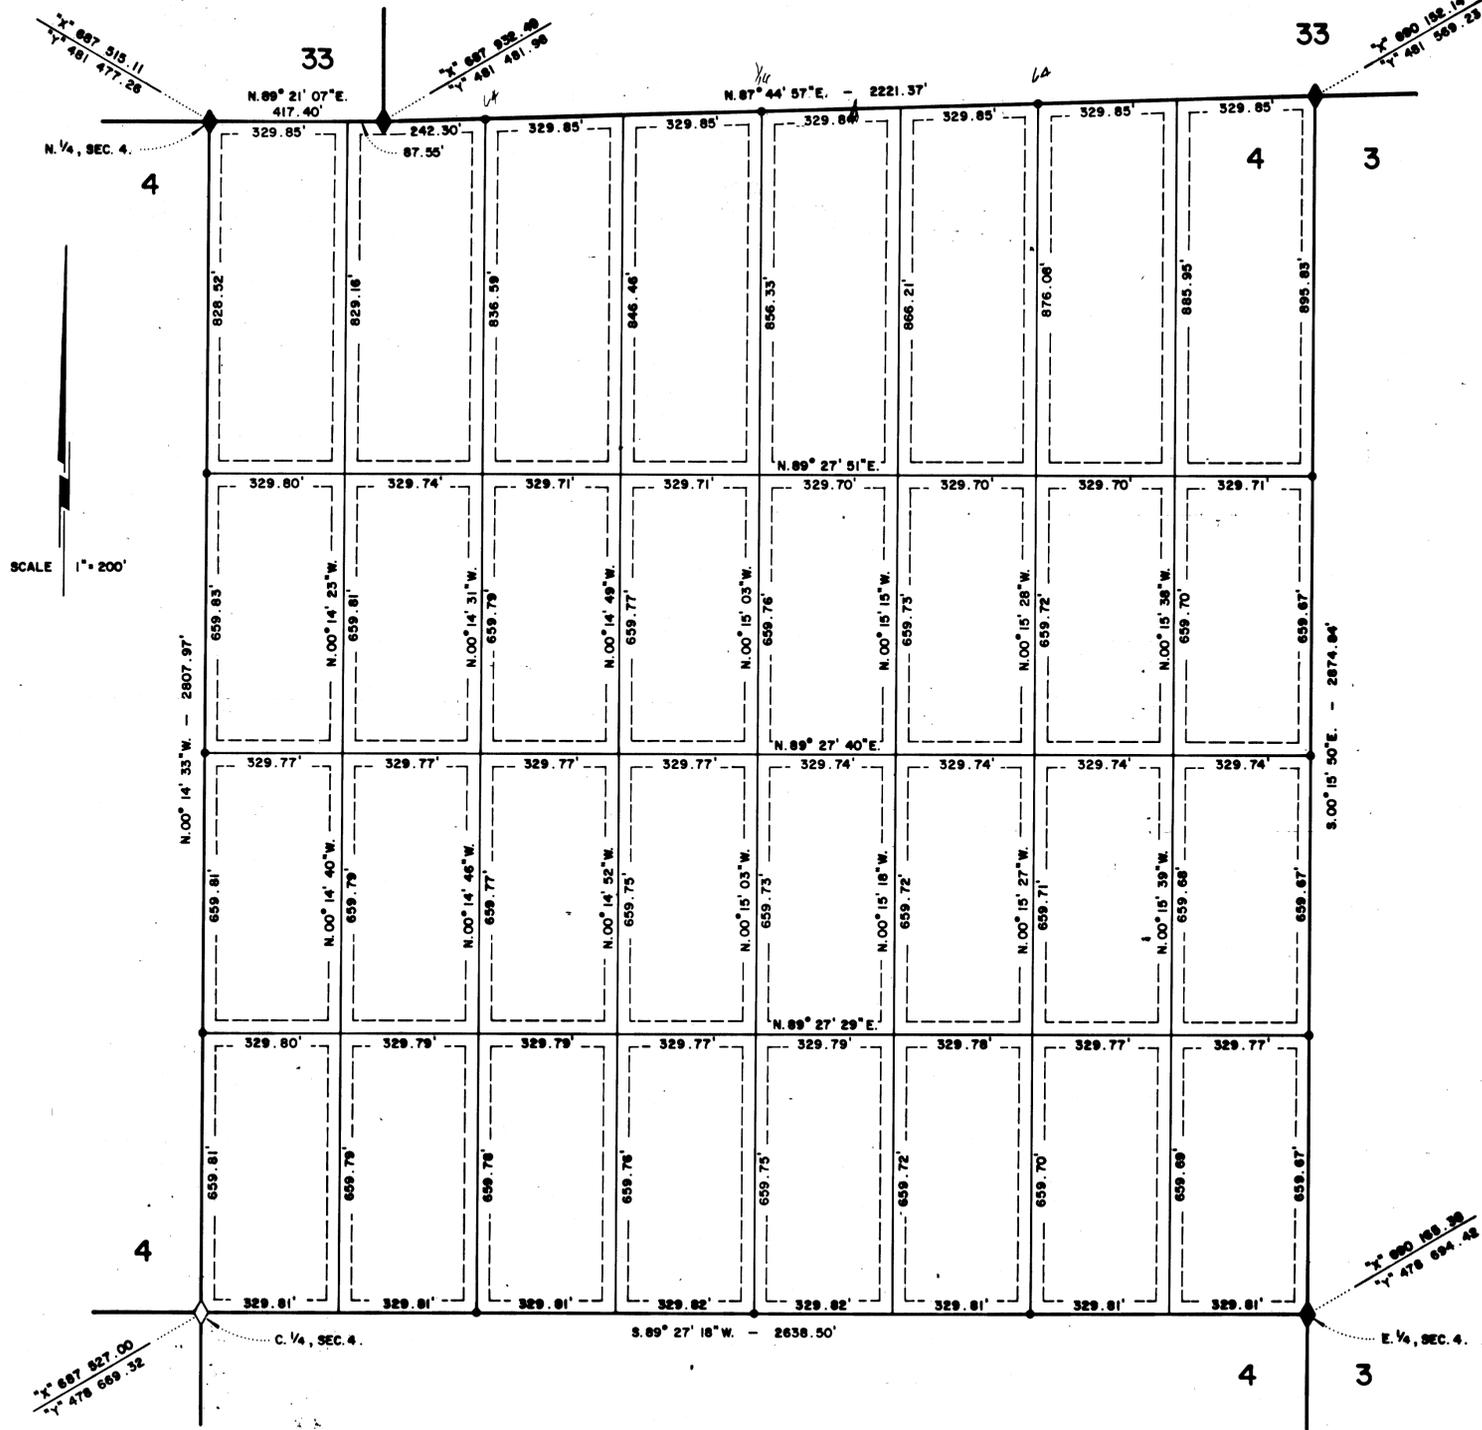

### SURVEYOR'S CERTIFICATE

I, WAYNE R. SILLITOE, A REGISTERED LAND SURVEYOR IN THE STATE OF NEVADA, DO HEREBY CERTIFY THAT THIS MAP IS A TRUE AND ACCURATE PLAT OF THE NORTHEAST 1/4 OF SECTION 4, TOWNSHIP 22 SOUTH, RANGE 63 EAST, MOUNT DIABLO MERIDIAN, CLARK COUNTY, NEVADA, SURVEYED BY ME OR UNDER MY DIRECT SUPERVISION, AT THE INSTANCE OF THE CITY OF HENDERSON, AND THIS SURVEY WAS COMPLETED SEPT. 14, 1976 AND CONTAINS 171.774 ACRES, MORE OR LESS.

THIS IS NOT A SUBDIVISION.

WAYNE R. SILLITOE  
REGISTERED LAND SURVEYOR  
NEVADA CERTIFICATE No. 2048

### BASIS OF BEARING

NEVADA STATE COORDINATE SYSTEM, EAST ZONE, CITY OF HENDERSON COORDINATE SYSTEM.

### LEGEND

- ◆ FOUND SECTION CORNER & 1/4 CORNER, BRASS CAP.
- ◇ FOUND CENTER SECTION CORNER, CITY OF HENDERSON CONCRETE MONUMENT.
- SET 1/16 & 1/64 CORNER, CITY OF HENDERSON CONCRETE MONUMENT.

**RECORD OF SURVEY**  
NE. 1/4 SECTION 4  
T. 22 S., R. 63 E., M.D.M., NEVADA  
FOR  
CITY OF HENDERSON


No. \_\_\_\_\_  
RECORDED AT THE REQUEST  
OF  
**CITY OF HENDERSON**  
DATE \_\_\_\_\_ AT \_\_\_\_\_ M.  
BOOK \_\_\_\_\_ PAGE \_\_\_\_\_  
OF  
OFFICIAL RECORDS BOOK NO. \_\_\_\_\_  
CLARK COUNTY, NEVADA  
JOAN L. SWIFT - RECORDER  
FEE \_\_\_\_\_ DEPUTY

R.M. 01854



# RECORD OF SURVEY

**DISCLAIMER:** This is an unrecorded record of survey. This historical information [data, map, table, numbers, and text] is provided on an As Is, As Available, and With All Faults basis. The City of Henderson, Nevada, its Department of Public Works, its officials and employees, hereinafter referred to as "City" makes no warranty of any kind for this information, express or implied, including but not limited to any warranties of merchantability or fitness for a particular purpose, nor shall the distribution of this information constitute any warranty. The City assumes no responsibility or legal liability for the accuracy, completeness, reliability, timeliness, or usefulness of any information available nor does it represent that the use of any information will not infringe privately-owned rights. All viewers/users of this information are responsible for obtaining appropriate professional advice and independently verifying the data.

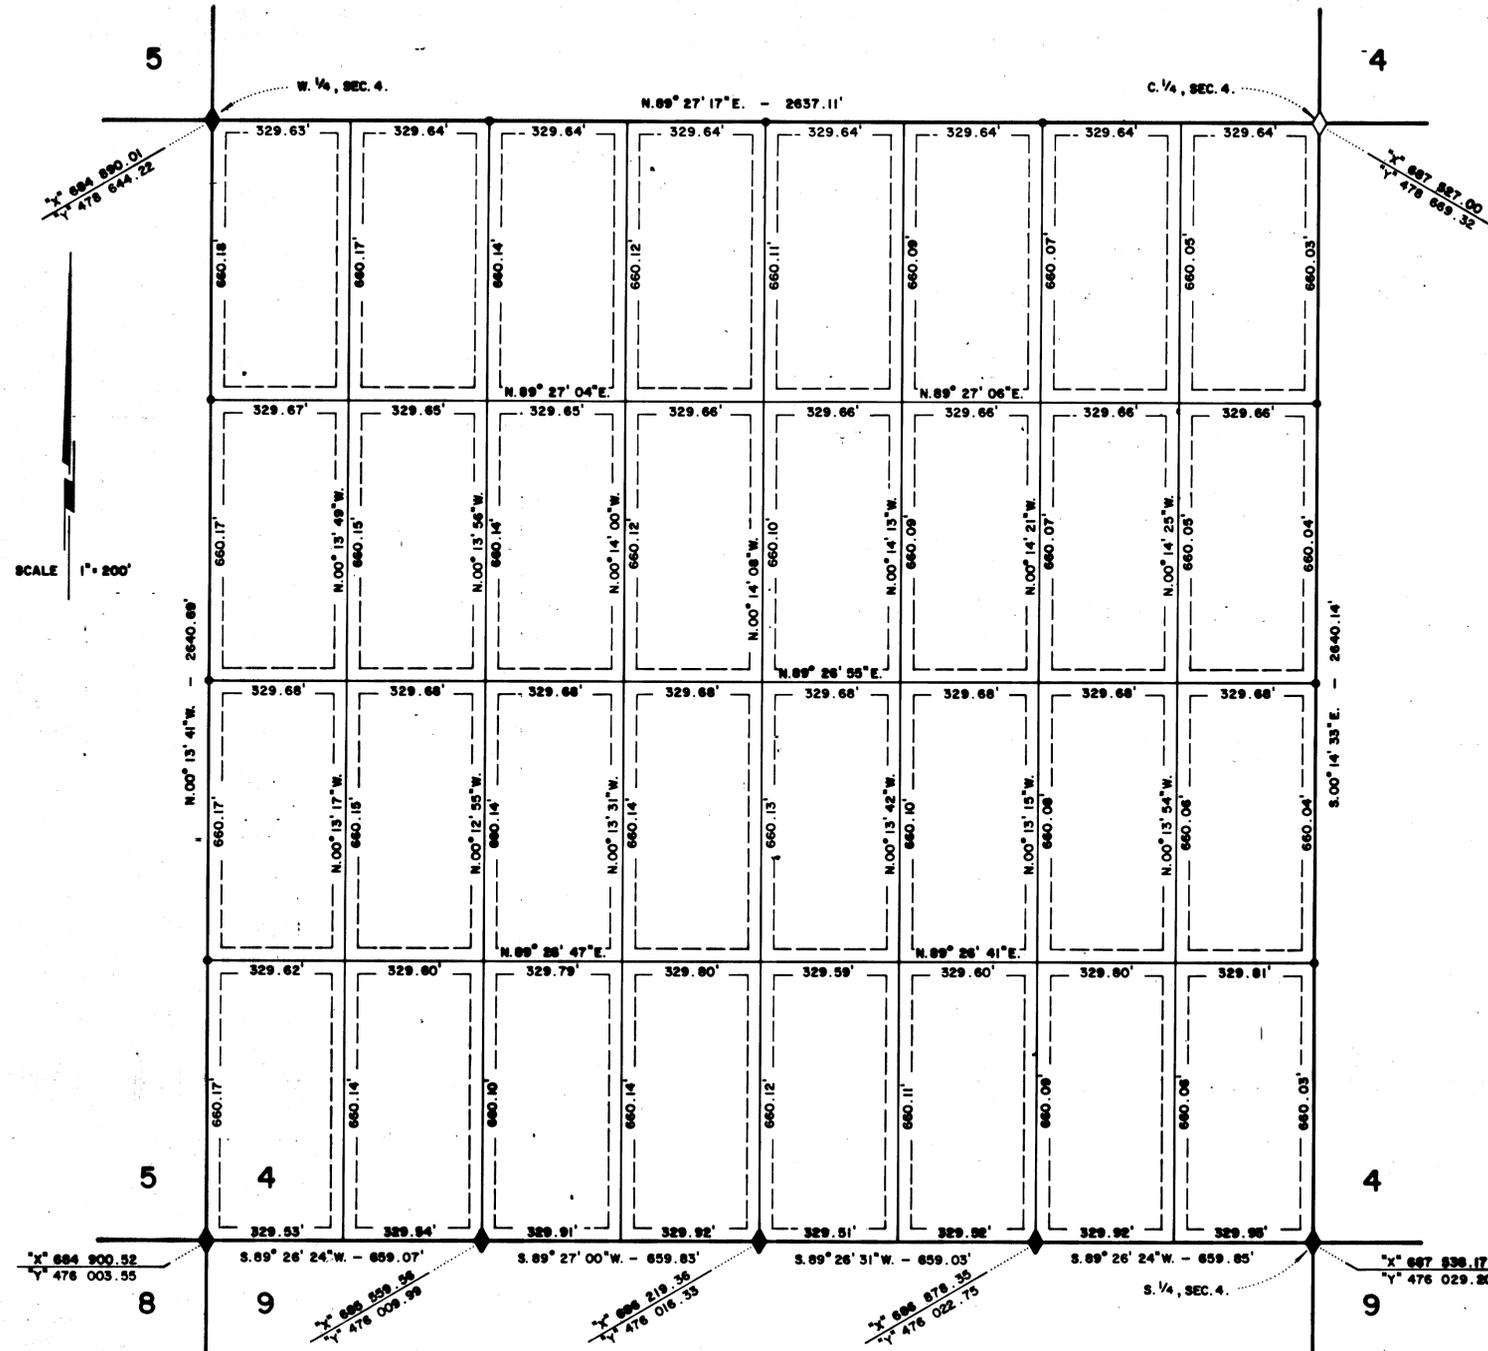


### SURVEYOR'S CERTIFICATE

I, WAYNE R. SILLITOE, A REGISTERED LAND SURVEYOR IN THE STATE OF NEVADA, DO HEREBY CERTIFY THAT THIS MAP IS A TRUE AND ACCURATE PLAT OF THE SOUTHWEST 1/4 OF SECTION 4, TOWNSHIP 22 SOUTH, RANGE 63 EAST, MOUNT DIABLO MERIDIAN, CLARK COUNTY, NEVADA, SURVEYED BY ME OR UNDER MY DIRECT SUPERVISION, AT THE INSTANCE OF THE CITY OF HENDERSON, AND THIS SURVEY WAS COMPLETED SEPT. 16, 1976 AND CONTAINS 159.866 ACRES, MORE OR LESS.

THIS IS NOT A SUBDIVISION

WAYNE R. SILLITOE  
REGISTERED LAND SURVEYOR  
NEVADA CERTIFICATE No. 2048

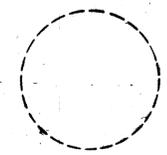

### BASIS OF BEARING

NEVADA STATE COORDINATE SYSTEM, EAST ZONE. CITY OF HENDERSON COORDINATE SYSTEM.

### LEGEND

- ◆ FOUND SECTION CORNER, 1/4, 1/16, & 1/64 CORNERS, BRASS CAP.
- ◇ FOUND CENTER SECTION CORNER, CITY OF HENDERSON CONCRETE MONUMENT.
- SET 1/16 & 1/64 CORNER, CITY OF HENDERSON CONCRETE MONUMENT.


**RECORD OF SURVEY**  
SW 1/4 SECTION 4  
T. 22 S., R. 63 E., M.D.M., NEVADA  
FOR  
CITY OF HENDERSON

No. _____
RECORDED AT THE REQUEST
OF
CITY OF HENDERSON
DATE _____ AT _____ M.
BOOK _____ PAGE _____
OF
OFFICIAL RECORDS BOOK NO. _____
CLARK COUNTY, NEVADA
JOAN L. SWIFT - RECORDER
FEE _____ DEPUTY

R.M. 01865

# RECORD OF SURVEY

**DISCLAIMER:** This is an unrecorded record of survey. This historical information [data, map, table, numbers, and text] is provided on an As Is, As Available, and With All Faults basis. The City of Henderson, Nevada, its Department of Public Works, its officials and employees, hereinafter referred to as "City" makes no warranty of any kind for this information, express or implied, including but not limited to any warranties of merchantability or fitness for a particular purpose, nor shall the distribution of this information constitute any warranty. The City assumes no responsibility or legal liability for the accuracy, completeness, reliability, timeliness, or usefulness of any information available nor does it represent that the use of any information will not infringe privately-owned rights. All viewers/users of this information are responsible for obtaining appropriate professional advice and independently verifying the data.

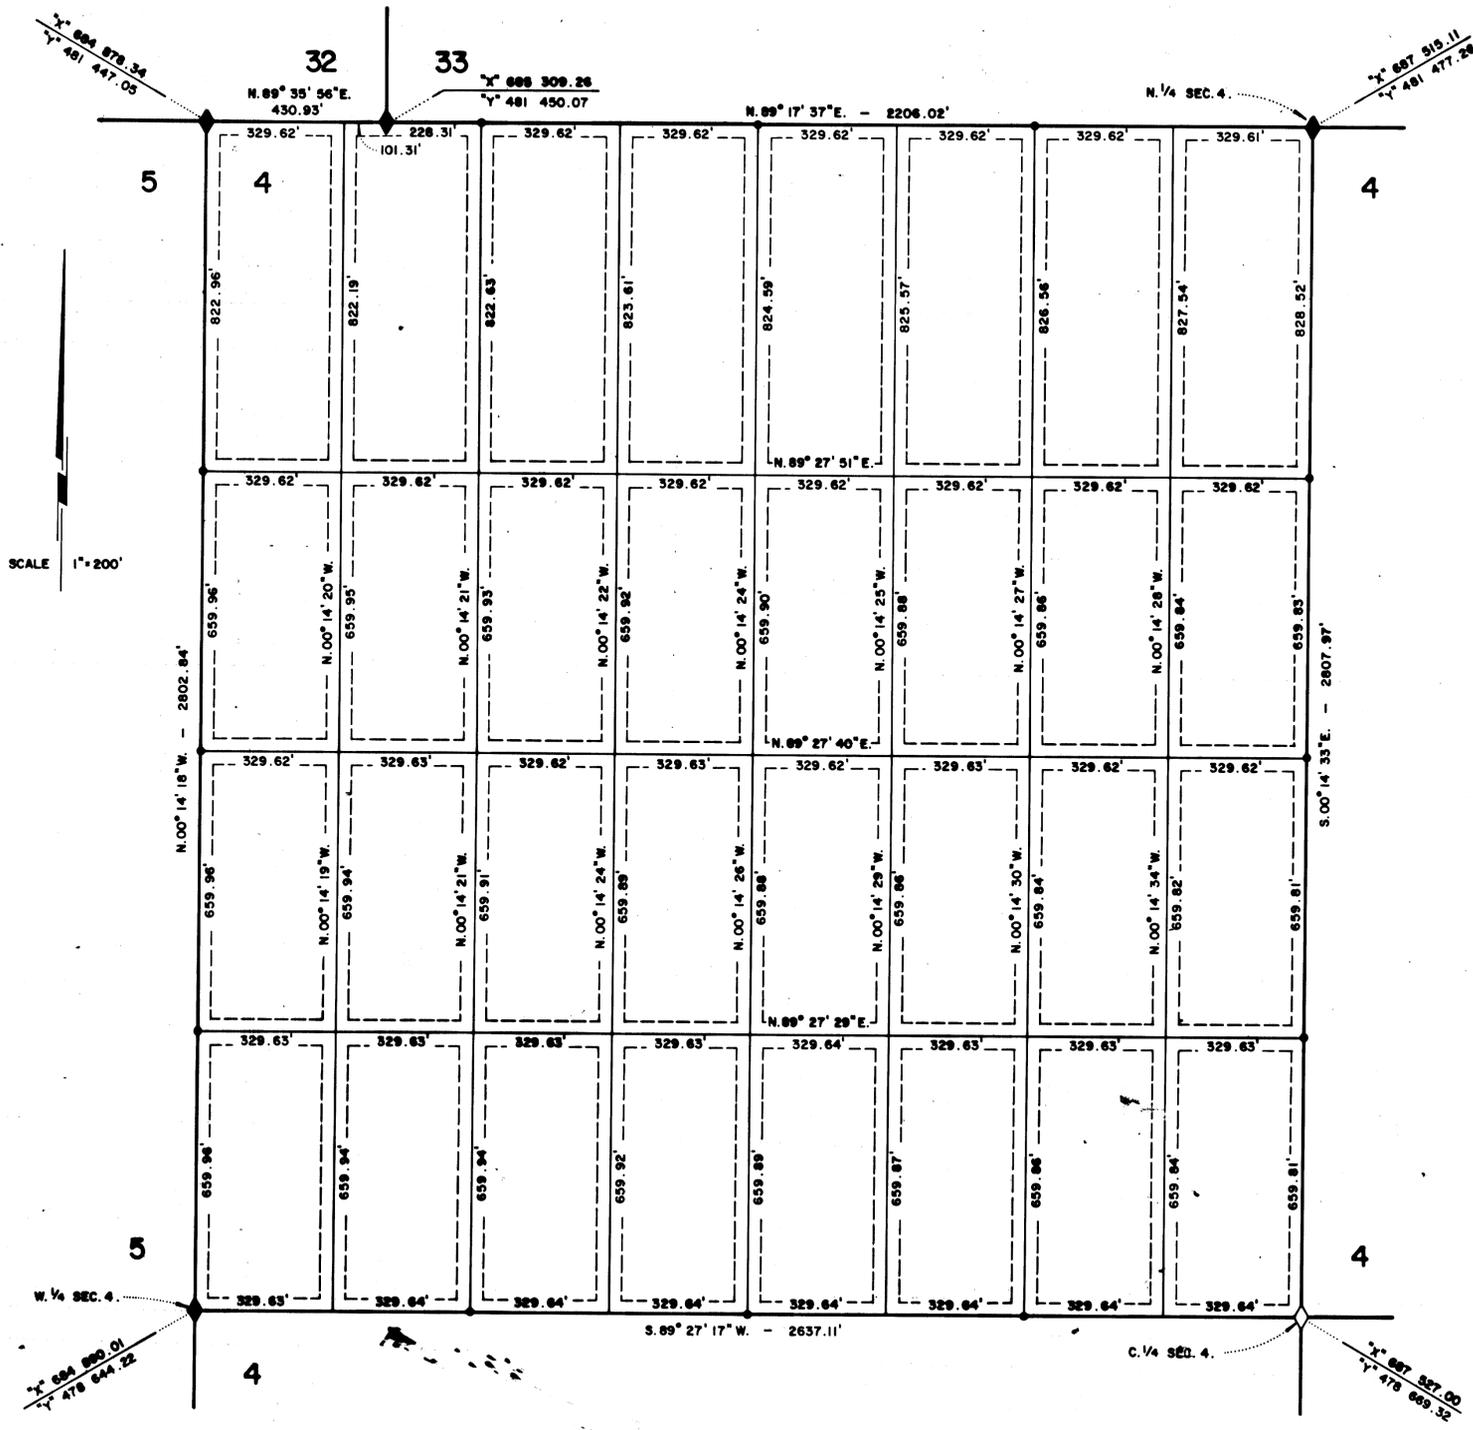

### SURVEYOR'S CERTIFICATE

I, WAYNE R. SILLITOE, A REGISTERED LAND SURVEYOR IN THE STATE OF NEVADA, DO HEREBY CERTIFY THAT THIS MAP IS A TRUE AND ACCURATE PLAT OF THE NORTHWEST 1/4 OF SECTION 4, TOWNSHIP 22 SOUTH, RANGE 63 EAST, MOUNT DIABLO MERIDIAN, CLARK COUNTY, NEVADA, SURVEYED BY ME OR UNDER MY DIRECT SUPERVISION, AT THE INSTANCE OF THE CITY OF HENDERSON, AND THIS SURVEY WAS COMPLETED SEPTEMBER 10, 1976 AND CONTAINS 169.772 ACRES, MORE OR LESS.

THIS IS NOT A SUBDIVISION

WAYNE R. SILLITOE  
REGISTERED LAND SURVEYOR  
NEVADA CERTIFICATE No. 2048



### BASIS OF BEARING

NEVADA STATE COORDINATE SYSTEM, EAST ZONE. CITY OF HENDERSON COORDINATE SYSTEM.

### LEGEND

- ◆ FOUND SECTION CORNER & 1/4 CORNER, BRASS CAP.
- ◇ FOUND CENTER SECTION CORNER, CITY OF HENDERSON CONCRETE MONUMENT.
- SET 1/8 & 1/4 CORNER, CITY OF HENDERSON CONCRETE MONUMENT.

**RECORD OF SURVEY**  
NW 1/4 SECTION 4  
T. 22 S., R. 63 E., M.D.M., NEVADA  
FOR  
CITY OF HENDERSON

No. \_\_\_\_\_  
RECORDED AT THE REQUEST  
OF  
CITY OF HENDERSON  
DATE \_\_\_\_\_, AT \_\_\_\_\_ M.  
BOOK \_\_\_\_\_ PAGE \_\_\_\_\_  
OF  
OFFICIAL RECORDS BOOK NO. \_\_\_\_\_  
CLARK COUNTY, NEVADA  
JOAN L. SWIFT - RECORDER  
FEE \_\_\_\_\_ DEPUTY

R.M. 01859