

DISCLAIMER: This is an unrecorded record of survey. This historical information [data, map, table, numbers, and text] is provided on an As Is, As Available, and With All Faults basis. The City of Henderson, Nevada, its Department of Public Works, its officials and employees, hereinafter referred to as "City" makes no warranty of any kind for this information, express or implied, including but not limited to any warranties of merchantability or fitness for a particular purpose, nor shall the distribution of this information constitute any warranty. The City assumes no responsibility or legal liability for the accuracy, completeness, reliability, timeliness, or usefulness of any information available nor does it represent that the use of any information will not infringe privately-owned rights. All viewers/users of this information are responsible for obtaining appropriate professional advice and independently verifying the data.

SURVEYOR'S CERTIFICATE

I, WAYNE R. SILLITOE, A DULY REGISTERED LAND SURVEYOR IN THE STATE OF NEVADA DO HEREBY CERTIFY THAT THIS MAP IS A TRUE AND ACCURATE PLAT OF THE NORTHEAST 1/4 OF SECTION 3, TOWNSHIP 23 SOUTH, RANGE 61 EAST, M.D.S.B.M., CLARK COUNTY, NEVADA, SURVEYED BY ME OR UNDER MY DIRECT SUPERVISION, AT THE INSTANCE OF THE CITY OF HENDERSON, AND THIS SURVEY WAS COMPLETED AND CONTAINS 175.922 ACRES, MORE OR LESS.


THIS IS NOT A SUBDIVISION.

WAYNE R. SILLITOE
REGISTERED LAND SURVEYOR No. 2048

BASIS OF BEARINGS: NEVADA STATE COORDINATE SYSTEM, EAST ZONE
COORDINATE SYSTEM: CITY OF HENDERSON

LEGEND

-  FOUND G.L.O. SEC. COR. BRASS CAP
-  FOUND G.L.O. 1/4 COR. BRASS CAP
-  FOUND G.L.O. 1/16 COR. BRASS

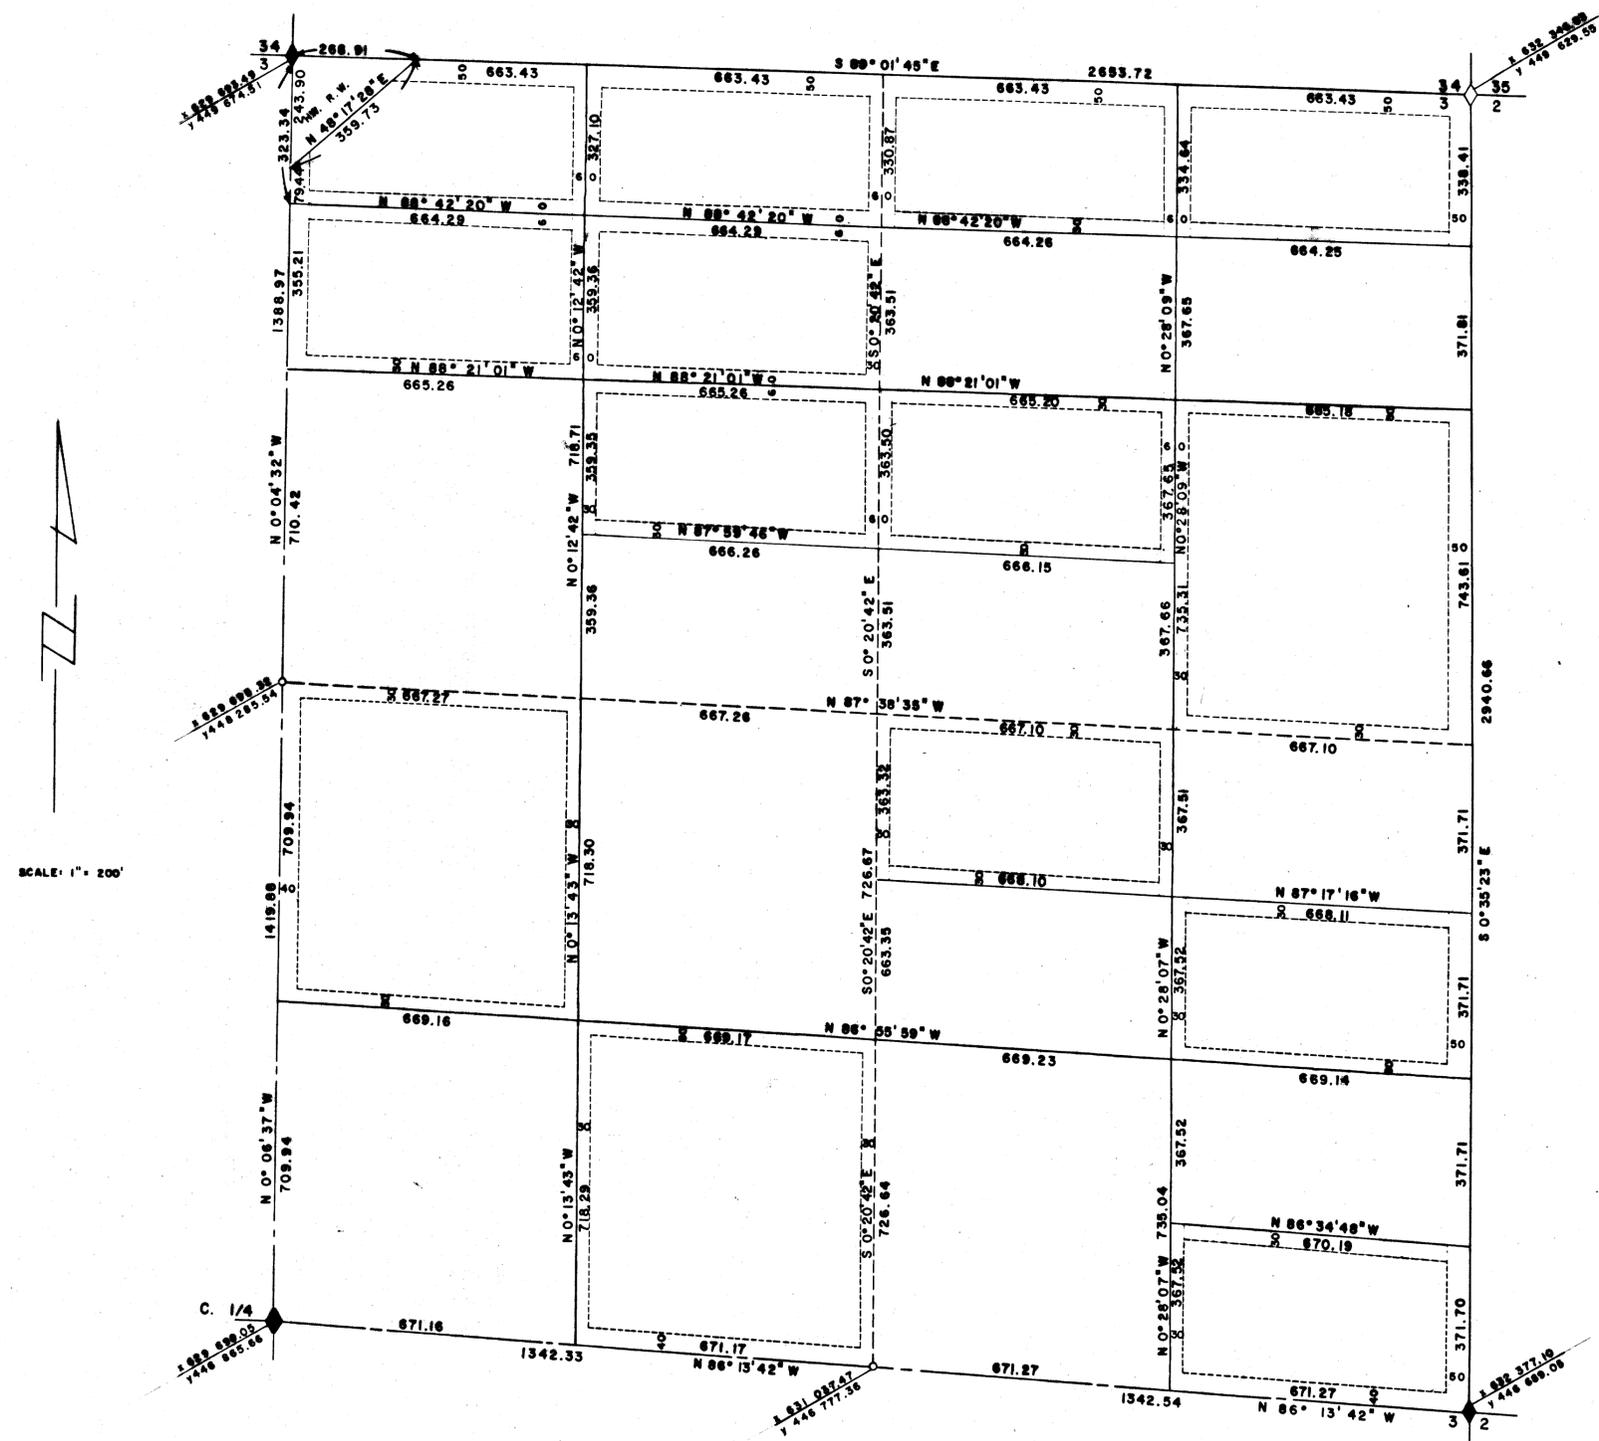

CITY OF HENDERSON, NEVADA		NO. _____ RECORDED AT THE REQUEST OF CITY OF HENDERSON Dated _____ of _____ M. FILE _____ PAGE _____ of _____ OFFICIAL RECORDS BOOK No. _____ CLARK COUNTY NEVADA RECORDS RECORDER _____
RECORD OF SURVEY NE 1/4 OF SEC. 3 T. 23 S., R. 61 E.		
APPROVALS DIRECTOR OF PUBLIC WORKS	DATE _____ DRAWN BY _____ SCALE 1"=200' CHECKED BY _____	

DISCLAIMER: This is an unrecorded record of survey. This historical information [data, map, table, numbers, and text] is provided on an As Is, As Available, and With All Faults basis. The City of Henderson, Nevada, its Department of Public Works, its officials and employees, hereinafter referred to as "City" makes no warranty of any kind for this information, express or implied, including but not limited to any warranties of merchantability or fitness for a particular purpose, nor shall the distribution of this information constitute any warranty. The City assumes no responsibility or legal liability for the accuracy, completeness, reliability, timeliness, or usefulness of any information available nor does it represent that the use of any information will not infringe privately-owned rights. All viewers/users of this information are responsible for obtaining appropriate professional advice and independently verifying the data.

SURVEYOR'S CERTIFICATE

I, WAYNE R. SILLITOE, A DULY REGISTERED LAND SURVEYOR IN THE STATE OF NEVADA DO HEREBY CERTIFY THAT THIS MAP IS A TRUE AND ACCURATE PLAT OF THE SOUTHEAST 1/4 OF SECTION 3, TOWNSHIP 23 SOUTH, RANGE 61 EAST, M.D.B.M., CLARK COUNTY, NEVADA, SURVEYED BY ME OR UNDER MY DIRECT SUPERVISION, AT THE INSTANCE OF THE CITY OF HENDERSON, AND THIS SURVEY WAS COMPLETED AND CONTAINS 159.795 ACRES, MORE OR LESS.


THIS IS NOT A SUBDIVISION.

WAYNE R. SILLITOE
REGISTERED LAND SURVEYOR No. 2048

BASIS OF BEARINGS: NEVADA STATE COORDINATE SYSTEM, EAST ZONE
COORDINATE SYSTEM: CITY OF HENDERSON

LEGEND

-  FOUND 6.L.O. SEC. COR. BRASS CAP
-  FOUND 6.L.O. 1/4 COR. BRASS CAP
-  FOUND 6.L.O. 1/16 COR. BRASS CAP

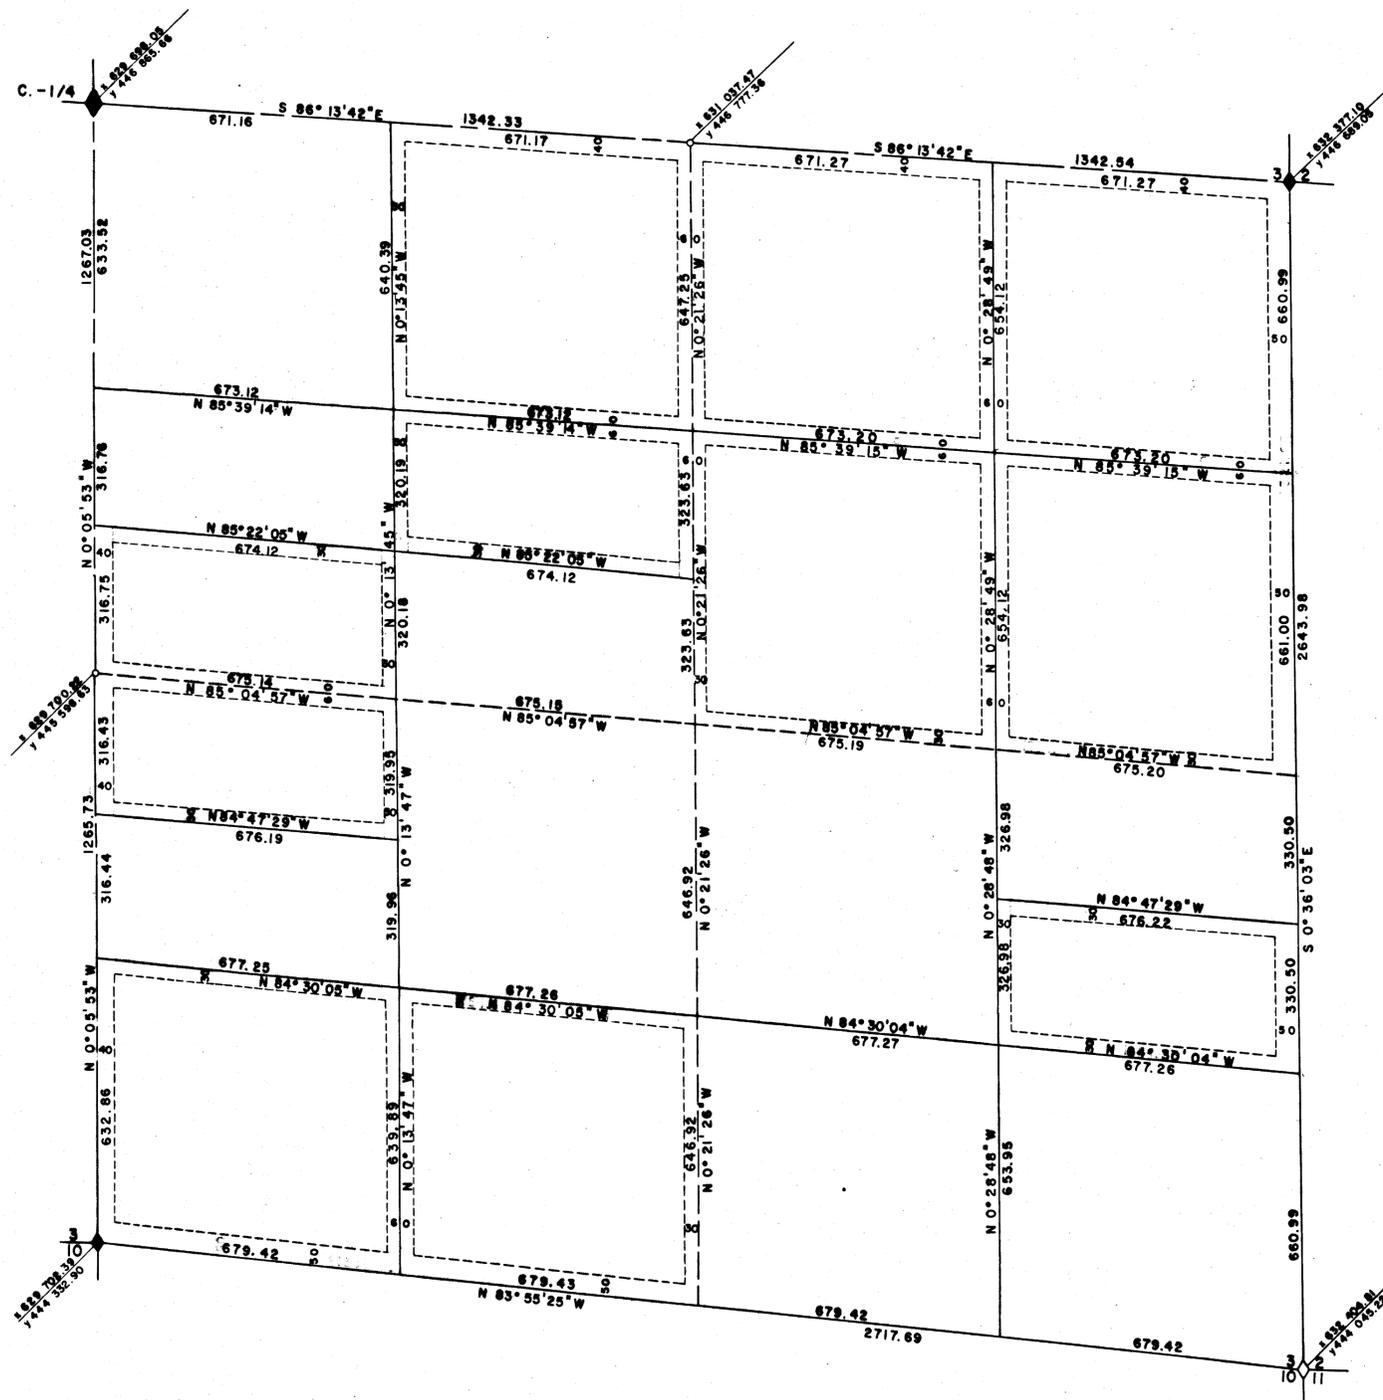

SCALE: 1" = 200'

CITY OF HENDERSON, NEVADA		NO. _____
RECORD OF SURVEY		RECORDED AT THE REQUEST OF
SE 1/4 OF SEC. 3		CITY OF HENDERSON
T. 23 S., R. 61 E.		Dated _____ of _____ M.
		FILE _____ PAGE _____
		of _____
		OFFICIAL RECORDS BOOK No. _____
		CLARK COUNTY NEVADA RECORDS RECORDER
		for \$ _____ Deputy
APPROVALS	DATE	SCALE 1" = 200'
DIRECTOR OF PUBLIC WORKS	DRAWN BY	CHECKED BY
	DRAWING No.	

01540

DISCLAIMER: This is an unrecorded record of survey. This historical information [data, map, table, numbers, and text] is provided on an As Is, As Available, and With All Faults basis. The City of Henderson, Nevada, its Department of Public Works, its officials and employees, hereinafter referred to as "City" makes no warranty of any kind for this information, express or implied, including but not limited to any warranties of merchantability or fitness for a particular purpose, nor shall the distribution of this information constitute any warranty. The City assumes no responsibility or legal liability for the accuracy, completeness, reliability, timeliness, or usefulness of any information available nor does it represent that the use of any information will not infringe privately-owned rights. All viewers/users of this information are responsible for obtaining appropriate professional advice and independently verifying the data.

SURVEYOR'S CERTIFICATE

I, WAYNE R. SILLITOE, A DULY REGISTERED LAND SURVEYOR IN THE STATE OF NEVADA DO HEREBY CERTIFY THAT THIS MAP IS A TRUE AND ACCURATE PLAT OF THE SOUTHWEST 1/4 OF SECTION 3, TOWNSHIP 23 SOUTH, RANGE 61 EAST, M.D.B.M., CLARK COUNTY, NEVADA, SURVEYED BY ME OR UNDER MY DIRECT SUPERVISION, AT THE INSTANCE OF THE CITY OF HENDERSON, AND THIS SURVEY WAS COMPLETED AND CONTAINS 156.406 ACRES, MORE OR LESS.


THIS IS NOT A SUBDIVISION.

WAYNE R. SILLITOE
REGISTERED LAND SURVEYOR No. 2048

BASIS OF BEARINGS: NEVADA STATE COORDINATE SYSTEM, EAST ZONE
COORDINATE SYSTEM: CITY OF HENDERSON

LEGEND

- ◆ FOUND S.L.O. SEC. COR. BRASS CAP
- ◆ FOUND S.L.O. 1/4 COR. BRASS CAP
- FOUND S.L.O. 1/16 COR. BRASS CAP

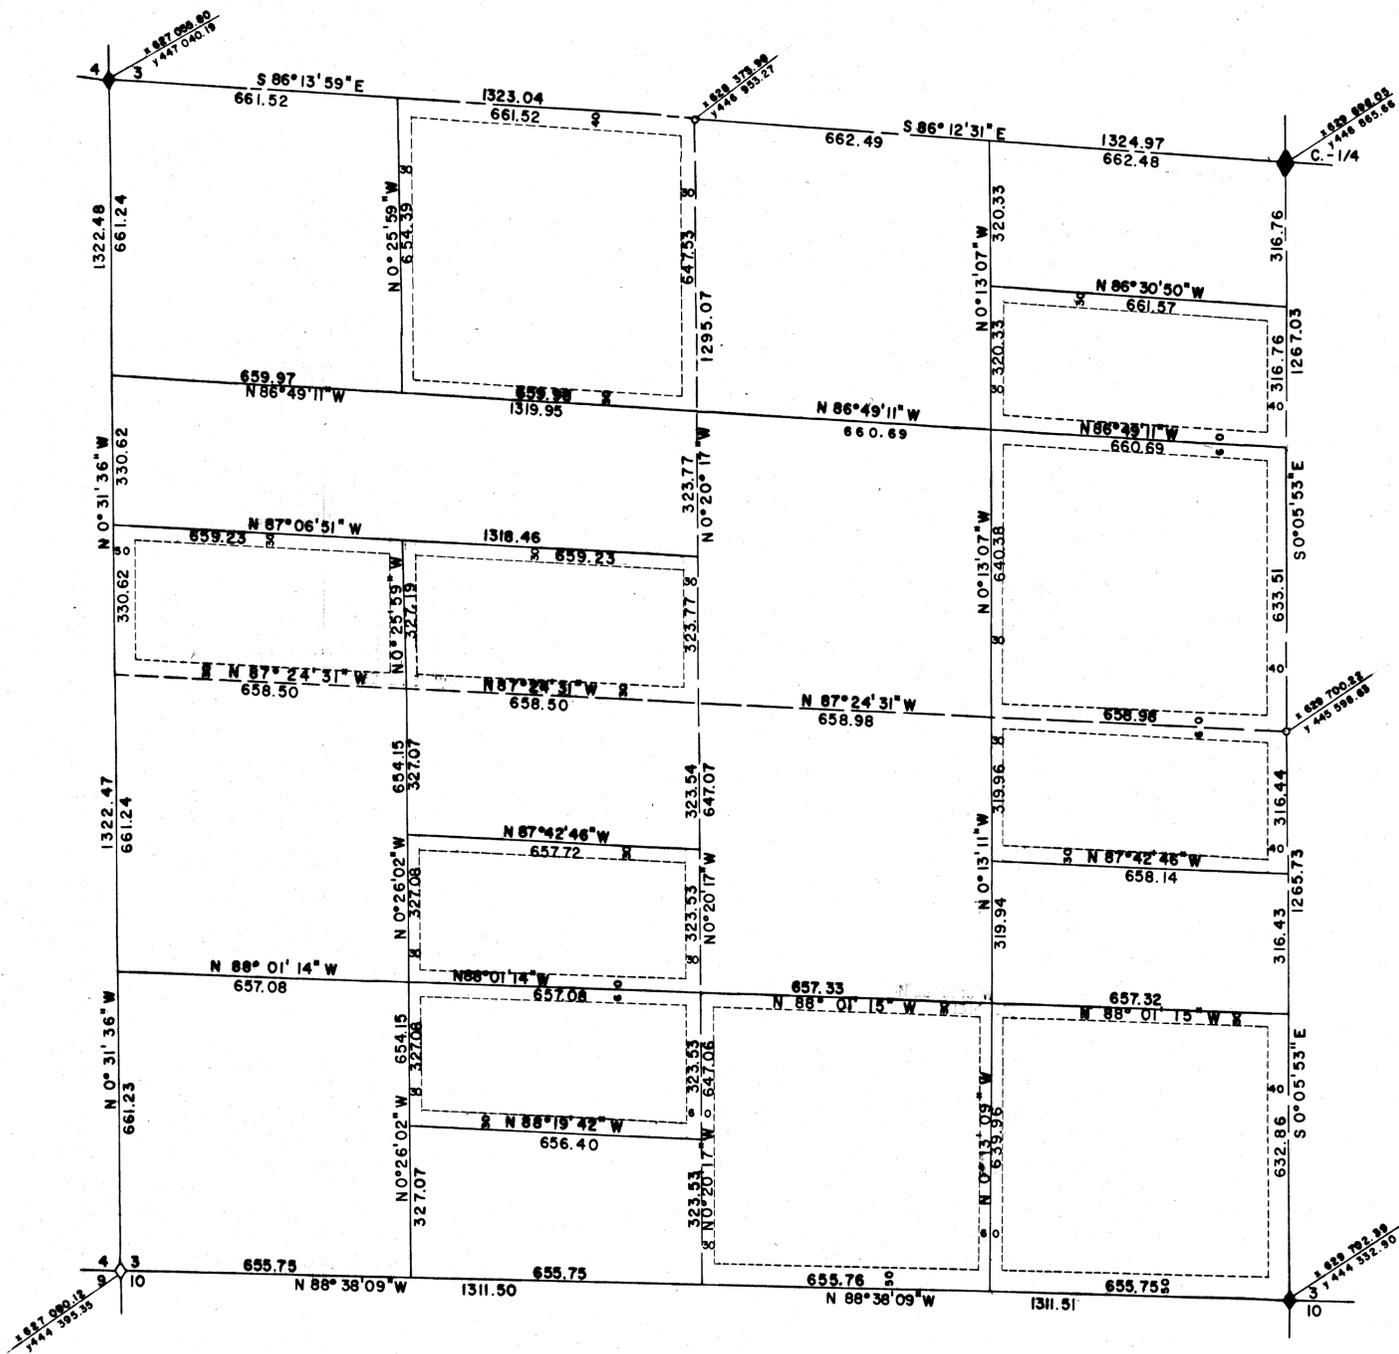

SCALE: 1" = 200'

CITY OF HENDERSON, NEVADA		NO. _____
RECORD OF SURVEY		RECORDED AT THE REQUEST OF CITY OF HENDERSON
SW 1/4 OF SEC. 3		Dated _____ of _____ M.
T.23S., R. 61E.		FILE _____ PAGE _____
APPROVALS		OFFICIAL RECORDS BOOK No. _____
DIRECTOR OF PUBLIC WORKS	DATE	CLARK COUNTY NEVADA RECORDS
	DRAWN BY	RECORDED
	CHECKED BY	
	DRAWING No.	No. _____ Deputy

01541

DISCLAIMER: This is an unrecorded record of survey. This historical information [data, map, table, numbers, and text] is provided on an As Is, As Available, and With All Faults basis. The City of Henderson, Nevada, its Department of Public Works, its officials and employees, hereinafter referred to as "City" makes no warranty of any kind for this information, express or implied, including but not limited to any warranties of merchantability or fitness for a particular purpose, nor shall the distribution of this information constitute any warranty. The City assumes no responsibility or legal liability for the accuracy, completeness, reliability, timeliness, or usefulness of any information available nor does it represent that the use of any information will not infringe privately-owned rights. All viewers/users of this information are responsible for obtaining appropriate professional advice and independently verifying the data.

SURVEYOR'S CERTIFICATE

I, WAYNE R. SILLITOE, A DULY REGISTERED LAND SURVEYOR IN THE STATE OF NEVADA DO HEREBY CERTIFY THAT THIS MAP IS A TRUE AND ACCURATE PLAT OF THE NORTHWEST 1/4 OF SECTION 3, TOWNSHIP 25 SOUTH, RANGE 81 EAST, M.D.S.B.M., CLARK COUNTY, NEVADA, SURVEYED BY ME OR UNDER MY DIRECT SUPERVISION, AT THE INSTANCE OF THE CITY OF HENDERSON, AND THIS SURVEY WAS COMPLETED AND CONTAINS 185.838 ACRES, MORE OR LESS.


THIS IS NOT A SUBDIVISION.

WAYNE R. SILLITOE
REGISTERED LAND SURVEYOR No. 2048

BASIS OF BEARINGS: NEVADA STATE COORDINATE SYSTEM, EAST ZONE
COORDINATE SYSTEM: CITY OF HENDERSON

LEGEND

- ◆ FOUND G.L.O. SEC. COR. BRASS CAP
- ◆ FOUND G.L.O. 1/4 COR. BRASS CAP
- FOUND G.L.O. 1/16 COR. BRASS CAP

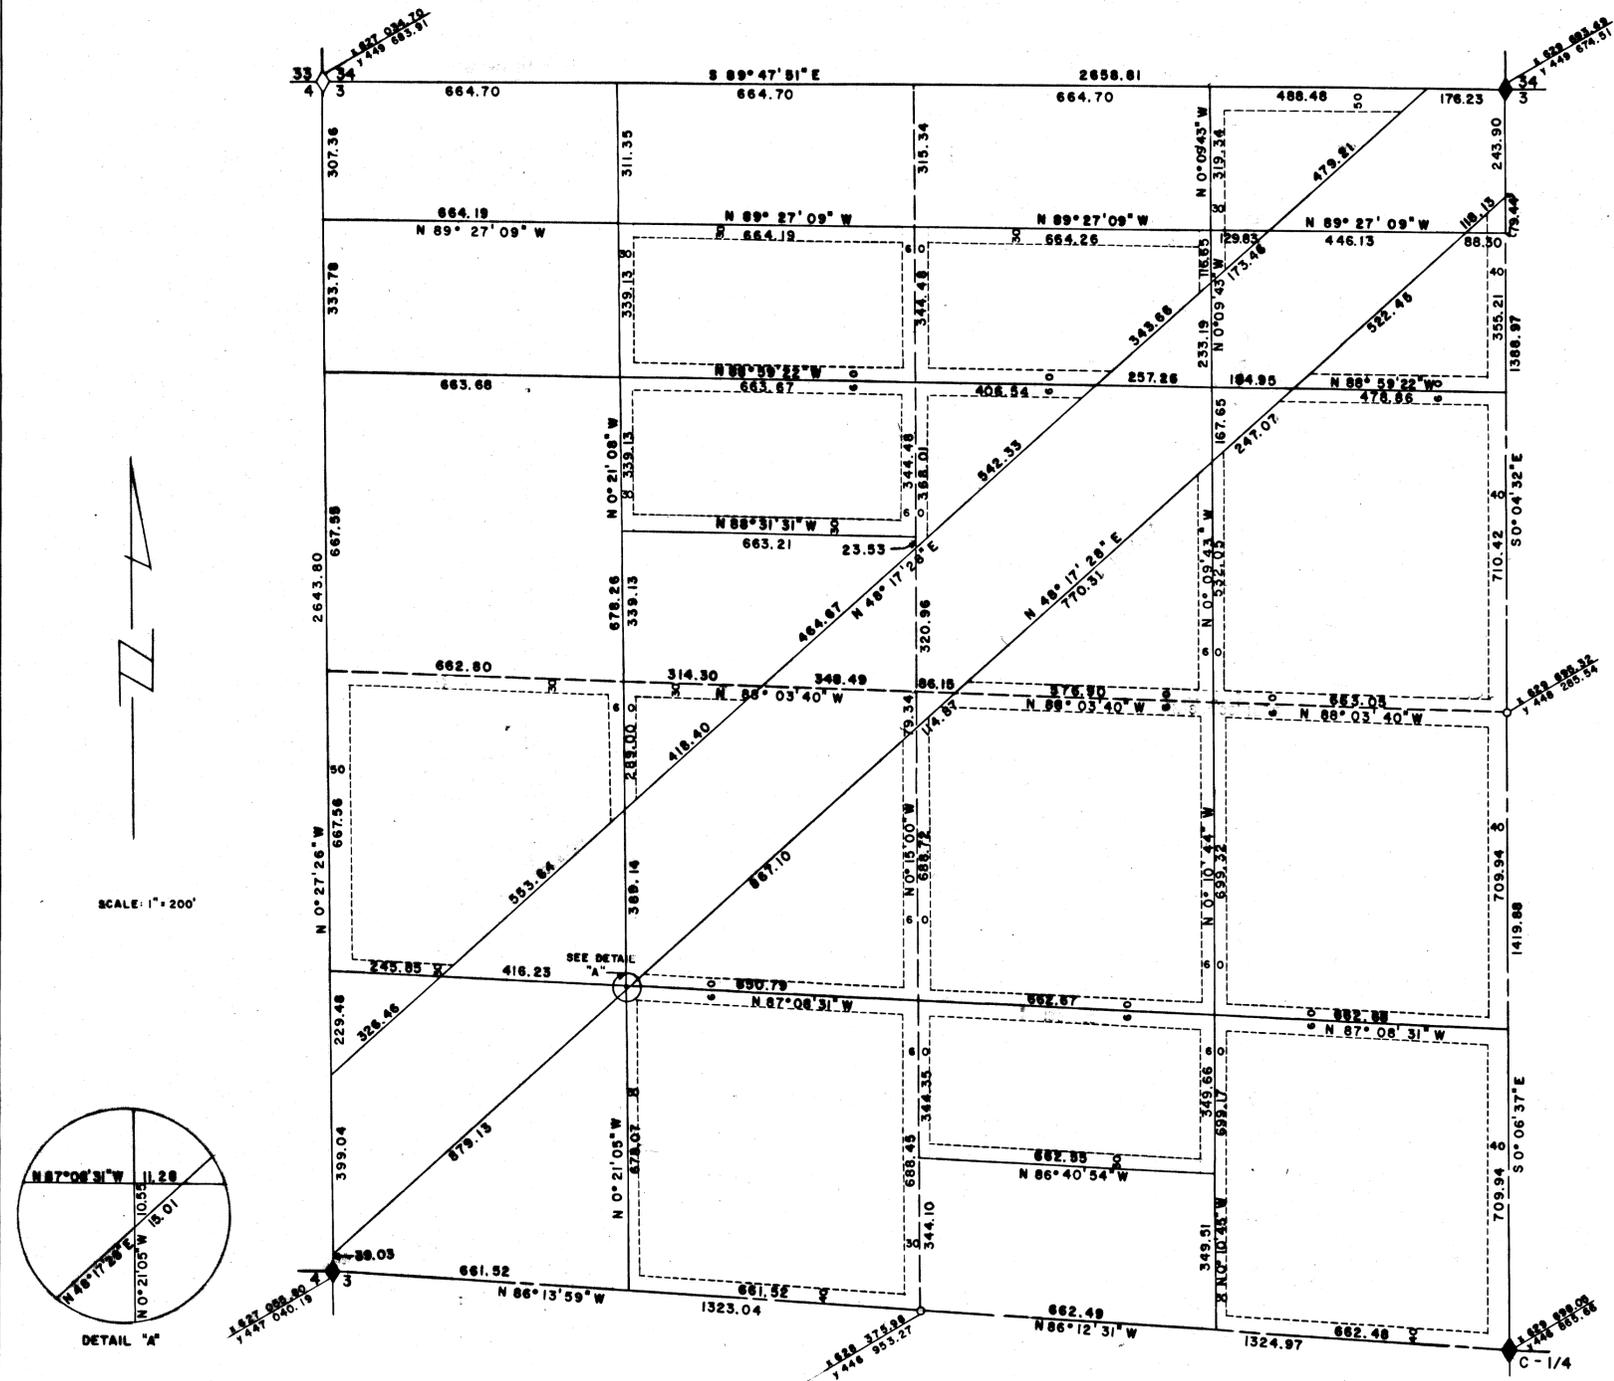

CITY OF HENDERSON, NEVADA		NO. _____ RECORDED AT THE REQUEST OF CITY OF HENDERSON Dated _____ of _____ A.M. FILE _____ PAGE _____ of _____ OFFICIAL RECORDS BOOK No. _____ CLARK COUNTY NEVADA RECORDS RECORDER See _____ Deputy
RECORD OF SURVEY		
NW 1/4 OF SEC. 3		
T.25 S., R.61 E.		
APPROVALS	DATE	SCALE 1" = 200'
DIRECTOR OF PUBLIC WORKS	DRAWN BY	CHECKED BY
		DRAWING No.

01539