



A Place To Call Home

NEIGHBORHOOD FLOOD CONTROL MASTER PLAN

LEGEND

Sub-basin Boundary

PPA020 Basin ID

(10yr/100yr) Contributing flow from the basin (cfs)

Flow Arrow

250 10-Year Street Flow
500 100-Year Street Flow
(300) 10-Year Facility Flow
(800) 100-Year Facility Flow
(Flows in CFS)

Study Area Limit


1996 Contours

5-Foot Contours

20-Foot Index Contours


PHOTO DATE: SPRING 2006

FIGURE E-6


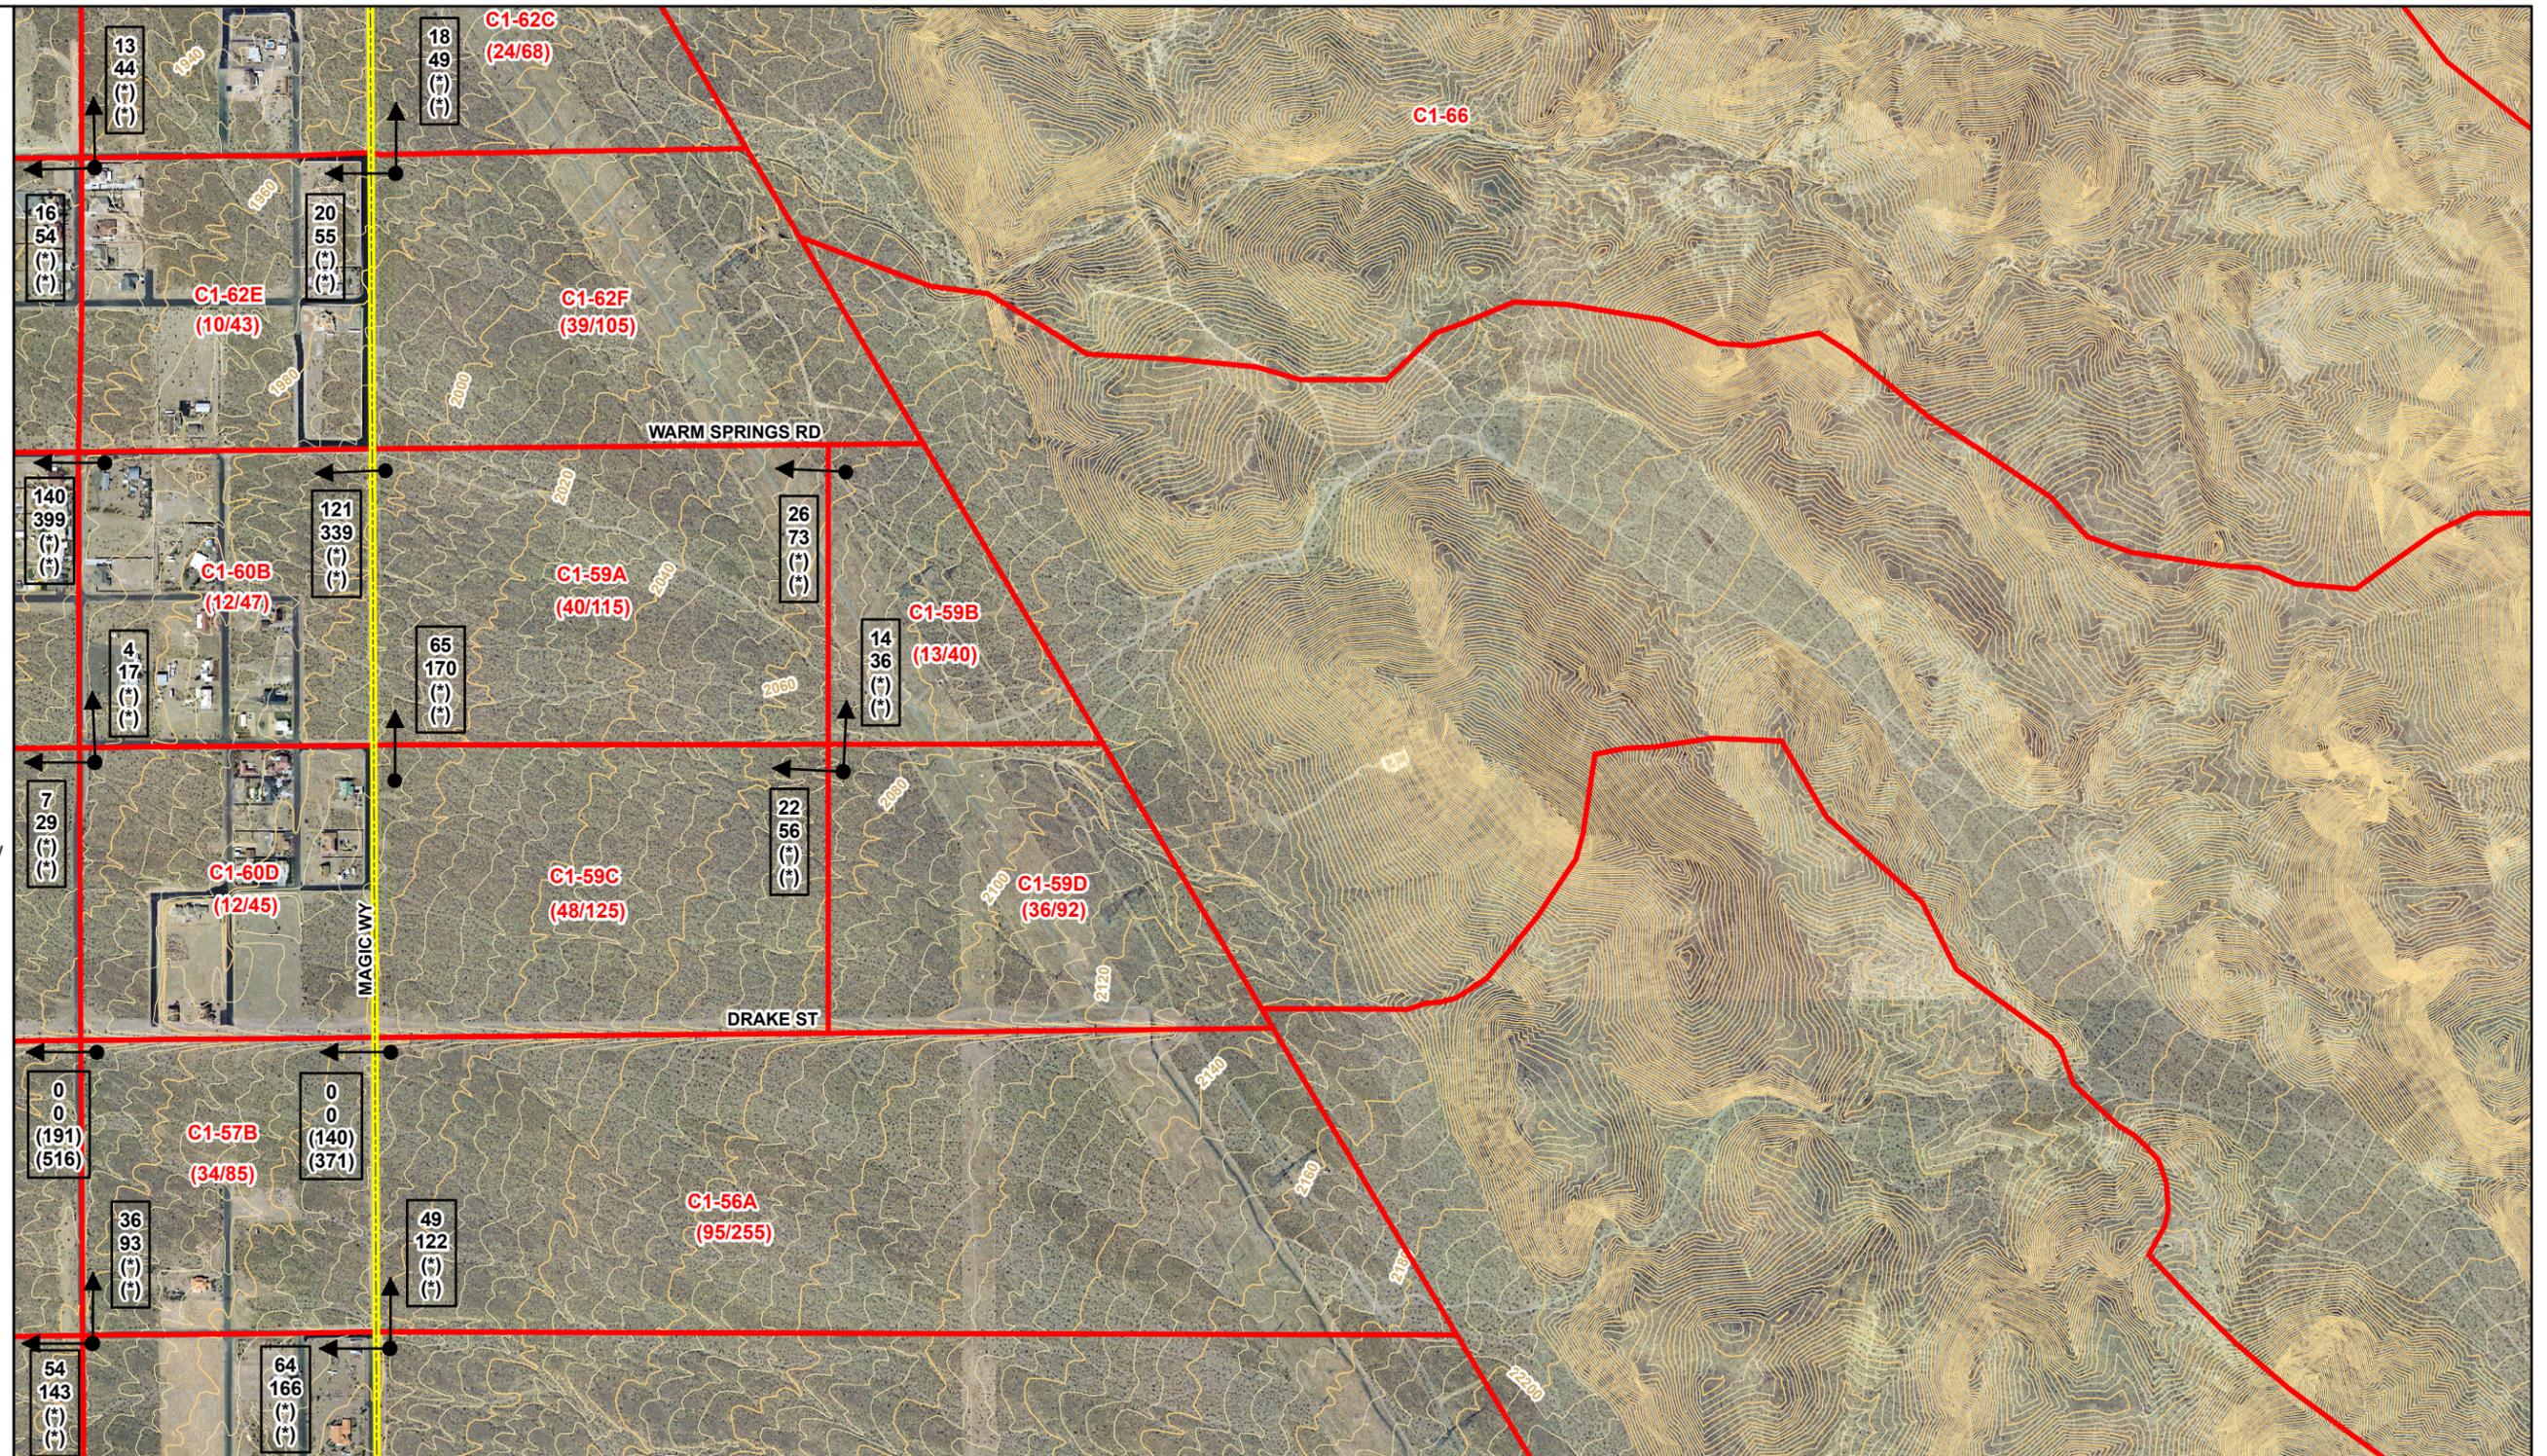


EXISTING DRAINAGE CONDITIONS

vtv nevada
2727 S. Rainbow Boulevard
Las Vegas, NV 89146-5148
Phone: (702) 873-7550
Fax: (702) 362-2597
Web Site: <http://www.vtnv.com>

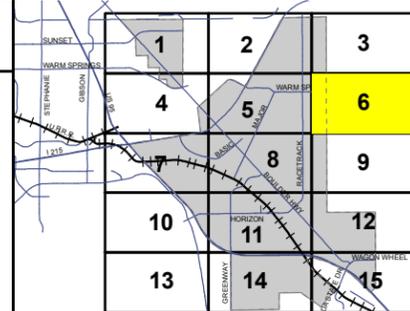

NOTE:
Existing drainage conditions are based on future Curve Number values with only existing local and CCRFCD facilities in place.

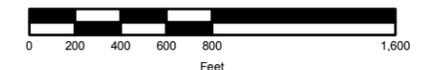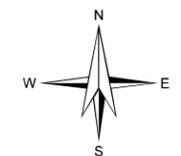

SCALE: 1 inch = 800 feet